



Notes: This drawing is the copyright Paddock Johnson Partnership Limited and may not be used without their prior written consent. Written dimensions to be taken in preference to scaled dimensions. Due to the inaccuracies of scanning, scanned images should not be scaled.


+	REV:	DATE:	DESCRIPTION	BY:
	A	20.08.26	Dimensions Added	CB

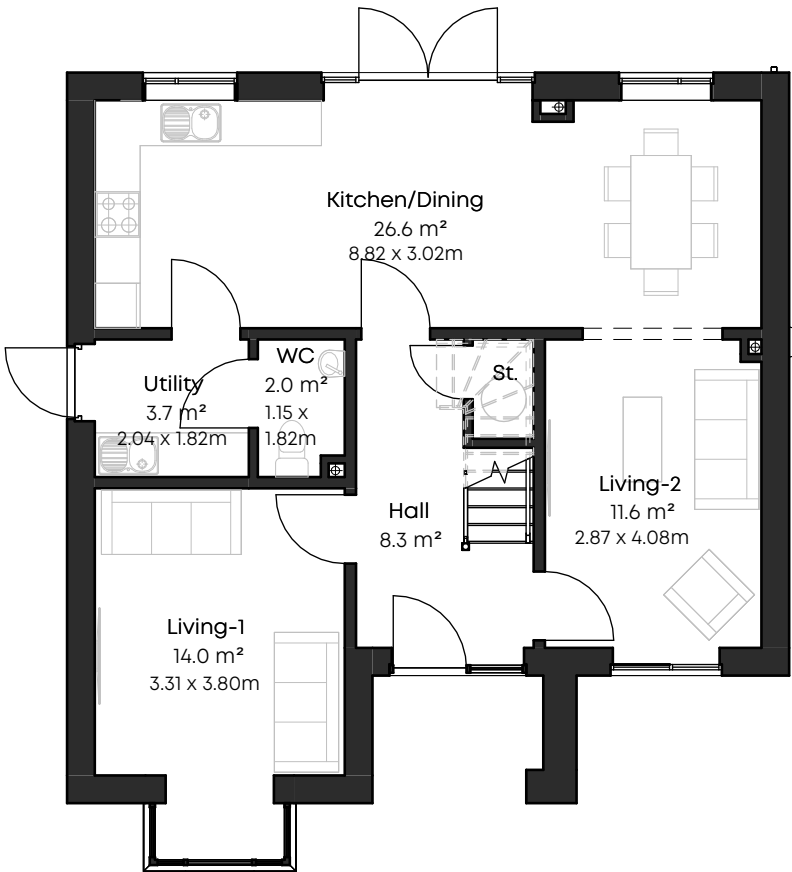

1 00 Ground Floor Plan
Scale: 1 : 100

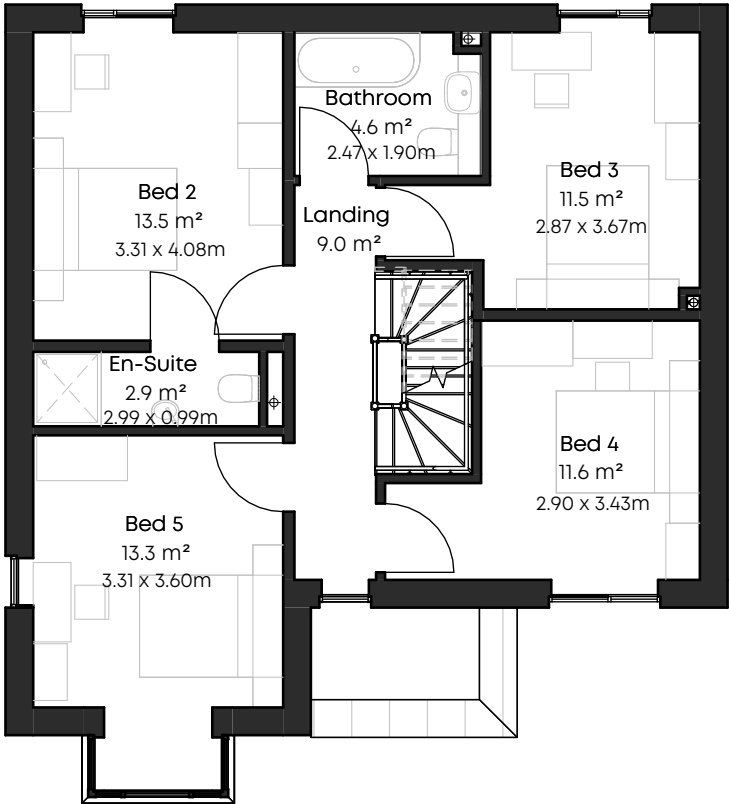


2 01 First Floor Plan
Scale: 1 : 100

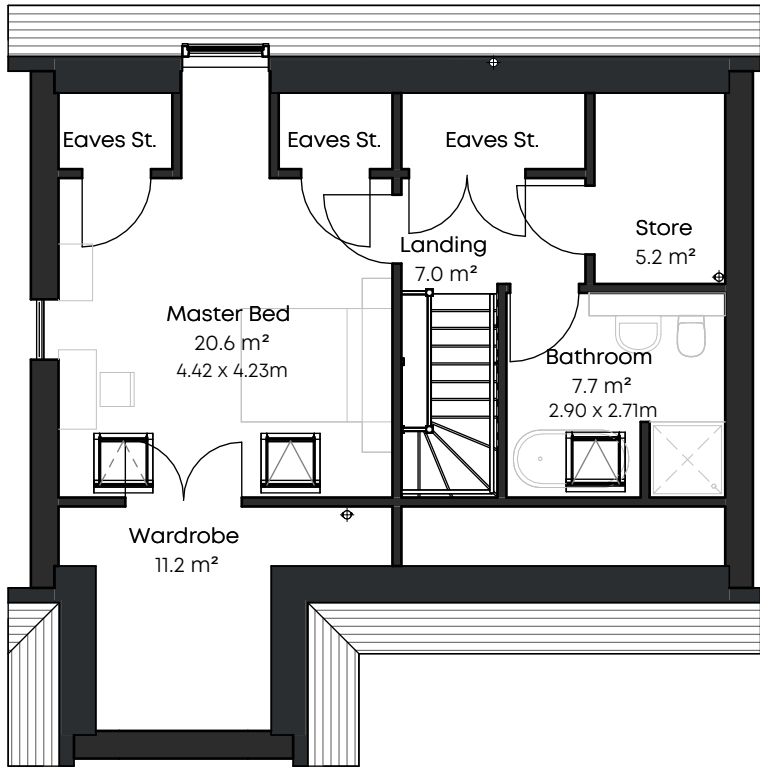

3 02 Second Floor Plan @1200mm
Scale: 1 : 100

Note
Dimensions are taken from the main usable space, and do not account for full room dimensions
Circulation space and storage (i.e. hallways, stairs, wardrobes, etc) are not listed in this schedule.
Areas shown are full floor areas of each room.

 

CLIENT:	PROJECT:	DRAWING TITLE:	DRAWING NUMBER:	SCALE:	DATE:	PADDOCK JOHNSON	Studio 2, The Lyceum, Bath Street, Port Sunlight, Merseyside, CH62 4UJ 0151 643 1234 admin@paddockjohnson.com www.paddockjohnson.com Paddock Johnson Partnership Limited. Registered in England and Wales. No. 06684275
Westshield	Land at Stokoe Avenue Stokoe Avenue, WA14 4LF	Type B1 Plans Brochure	23091-PJA-B1-ZZ-DR-A-2002-A	1 : 100@A3	08.06.26		
STATUS:			CONSTRUCTION	BY:	CHECKED:		
				GS	PO		

\\pjdco1\CubeFiles\Generated Docs\2517\Drawings\PJA-B1-XX-M3-A-9000\23091-PJA-B1-XX-M3-A-9000-H.rvt