



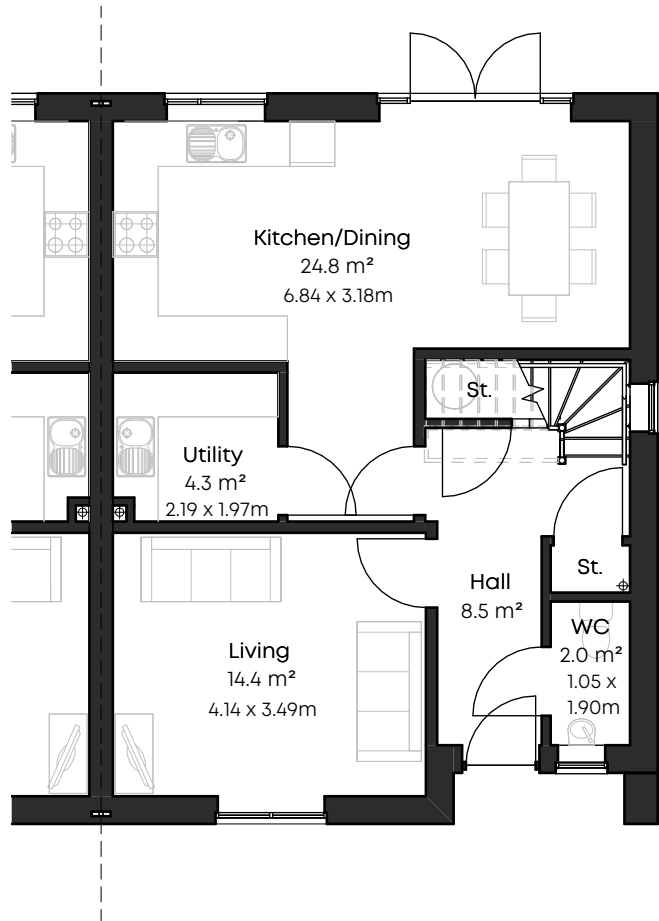

1

00 Ground Floor Plan


Scale: 1 : 100

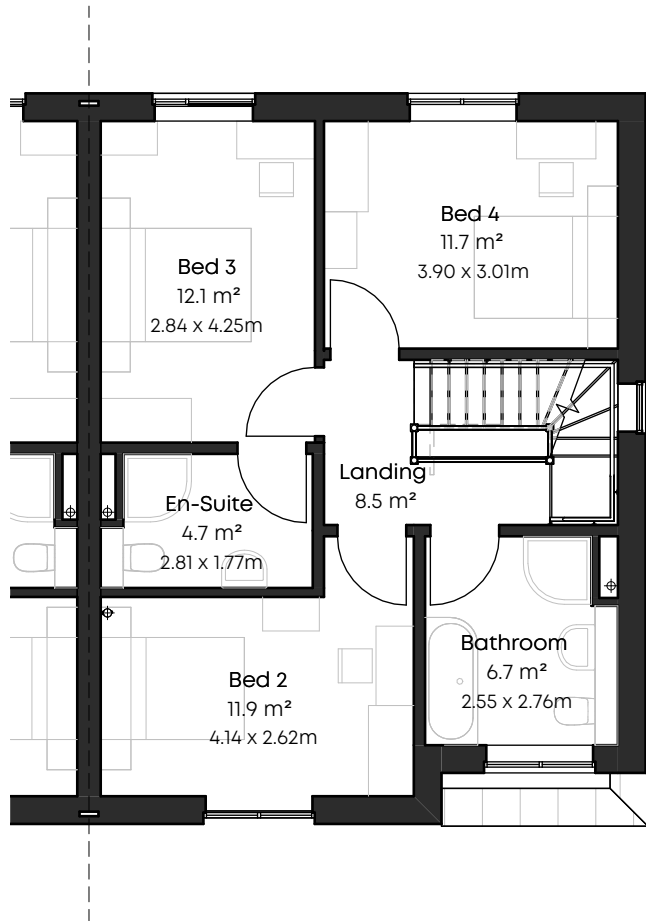

2

01 First Floor Plan

Scale: 1 : 100

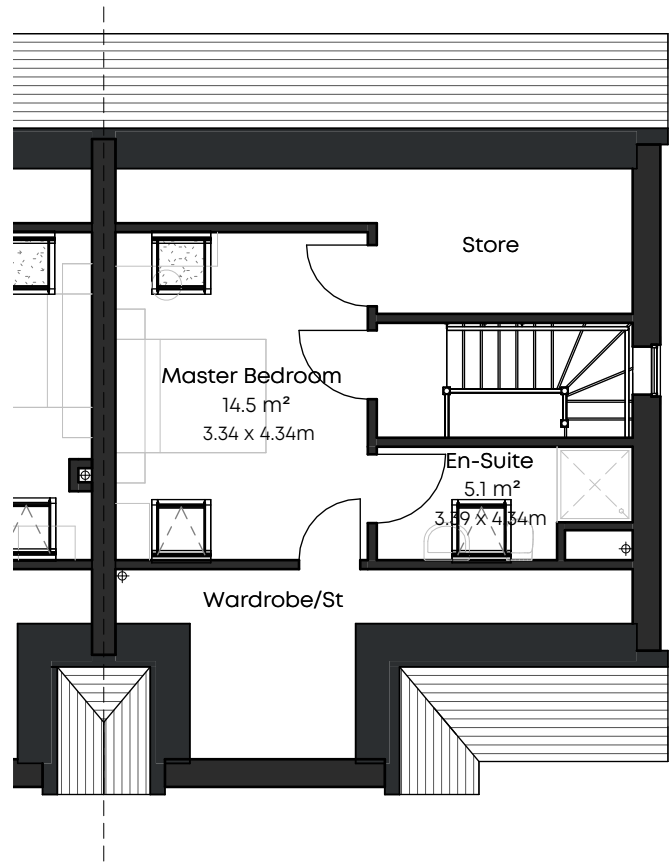


3

02 Second Floor Plan

Scale: 1 : 100

@1200mm

Note
Dimensions are taken from the main usable space, and do not account for full room dimensions
Circulation space and storage (i.e. hallways, stairs, wardrobes, etc) are not listed in this schedule.
Areas shown are full floor areas of each room.

 

CLIENT:

Westshield

PROJECT:

Land at Stokoe Avenue
Stokoe Avenue, WA14 4LF

DRAWING TITLE:

Type D1 Plans Brochure

DRAWING NUMBER:

23091-PJA-D1-ZZ-DR-A-2005-A

SCALE:

1 : 100@A3

DATE:

08.06.26

STATUS:

CONSTRUCTION

BY:

GS

CHECKED:

PO

PADDOCK
JOHNSON

Studio 2, The Lyceum,
Bath Street, Port Sunlight,
Merseyside, CH62 4UJ
0151 643 1234
admin@paddockjohnson.com
www.paddockjohnson.com
Paddock Johnson Partnership
Limited. Registered in England
and Wales. No. 06684275