



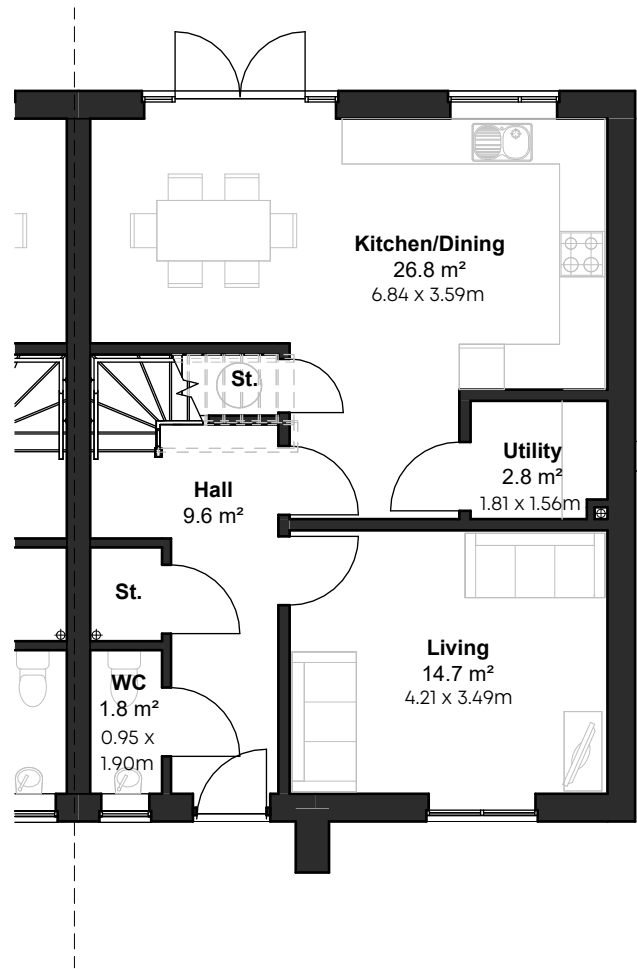

1

00 Ground Floor Plan


Scale: 1 : 100

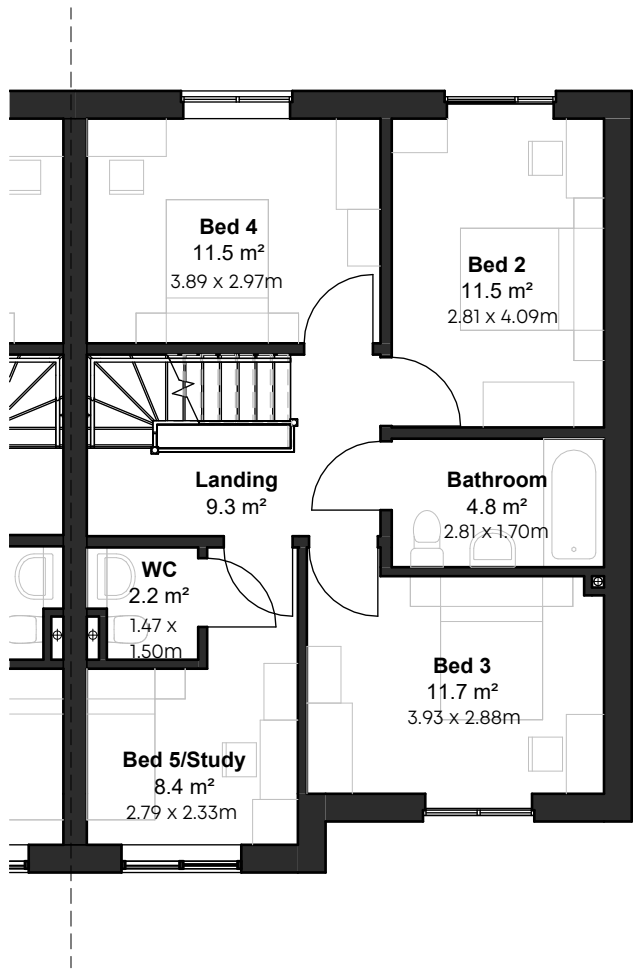

2

01 First Floor Plan

Scale: 1 : 100

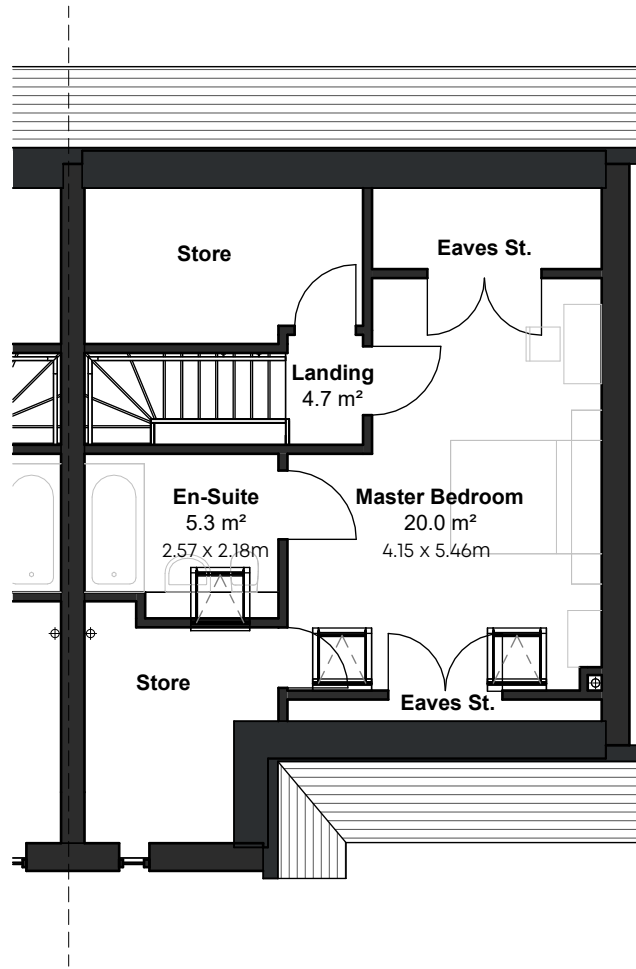


3

02 Second Floor Plan

Scale: 1 : 100

Note
Dimensions are taken from the main usable space, and do not account for full room dimensions
Circulation space and storage (i.e. hallways, stairs, wardrobes, etc) are not listed in this schedule.
Areas shown are full floor areas of each room.

 

CLIENT:	PROJECT:	DRAWING TITLE:	DRAWING NUMBER:	SCALE:	DATE:	PADDOCKJOHNSON	Studio 2, The Lyceum, Bath Street, Port Sunlight, Merseyside, CH62 4UJ 0151 643 1234 admin@paddockjohnson.com www.paddockjohnson.com Paddock Johnson Partnership Limited. Registered in England and Wales. No. 06684275
Westshield	Land at Stokoe Avenue Stokoe Avenue, WA14 4LF	Type D2 Plans Brochure	23091-PJA-D2-ZZ-DR-A-2006-A	1 : 100@A3	08.06.26		
STATUS:			CONSTRUCTION		BY:	CHECKED:	
					GS	PO	