





Proudly Presents
CHEESEMANS VIEW MANSTON ROAD, MANSTON

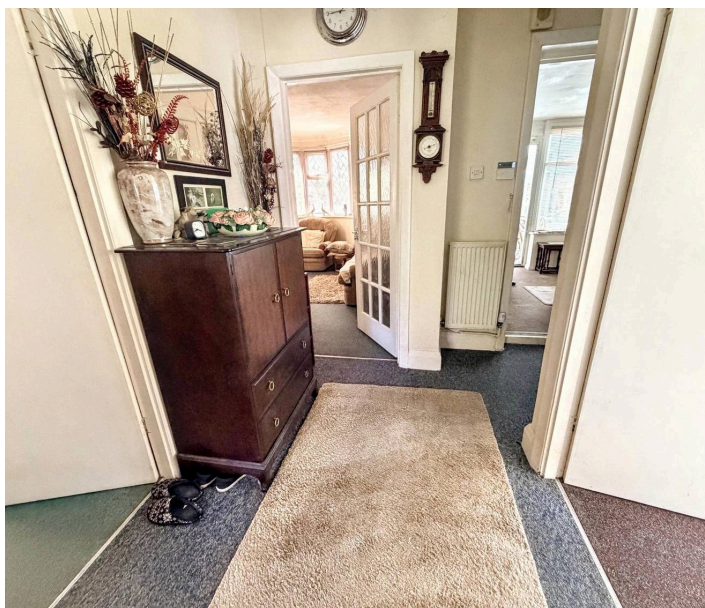

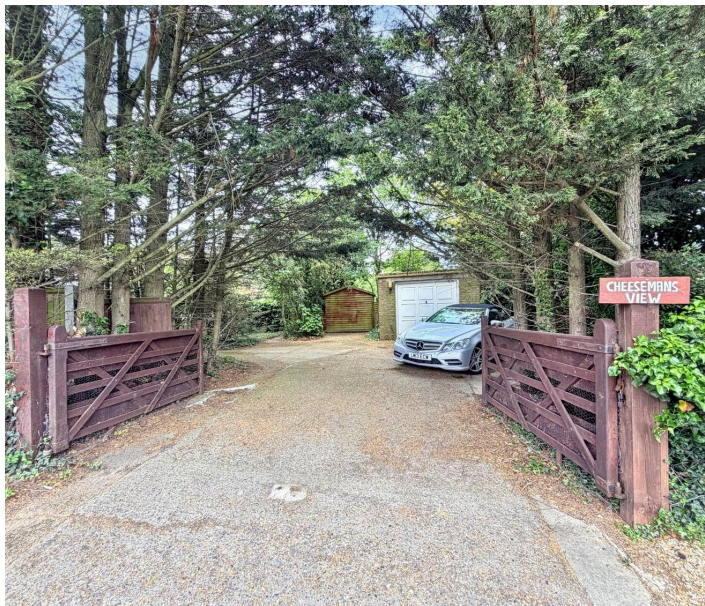

Reception Porch

15' 3" x 4' 4" (4.65m x 1.32m)

Double glazed roof, double glazed panel panels, overlooked front garden, double glazed door to :-

Reception Room

14' 6" x 10' 2" (4.42m x 3.10m)

Double glazed window, double radiator, door to:-

Bedroom

13' 2" x 11' 4" (4.01m x 3.45m)

Double glazed window to front, double radiator, interconnecting Door to:-

Bedroom

13' 3" x 6' 10" (4.04m x 2.08m)

Large double glazed window overlooks the rear garden, radiator.

Inner hallway

Plenty of storage space, double radiator, Doors to:-

Shower Room Wc

Suite comprises corner shower enclosure with a thermostatically controlled shower fitment, low-level WC, pedestal wash hand basin, plenty of built in storage, double glazed window, radiator.

Bedroom

9' 0" x 9' 4" (2.74m x 2.85m)

Double glazed window to side, double radiator.

Bedroom

13' 6" x 9' 8" (4.12m x 2.95m)

Measurement into Door well, double glazed window with views over side garden, double radiator.

Reception Porch

15' 3" x 4' 4" (4.65m x 1.32m)

Double glazed roof, double glazed panel panels, overlooked front garden, double glazed door to :-

Reception Room

14' 6" x 10' 2" (4.42m x 3.10m)

Double glazed window, double radiator, door to:-

Bedroom



13' 2" x 11' 4" (4.01m x 3.45m)



Double glazed window to front, double radiator, interconnecting Door to:-

Bedroom

13' 3" x 6' 10" (4.04m x 2.08m)

Large double glazed window overlooks the rear garden, radiator.

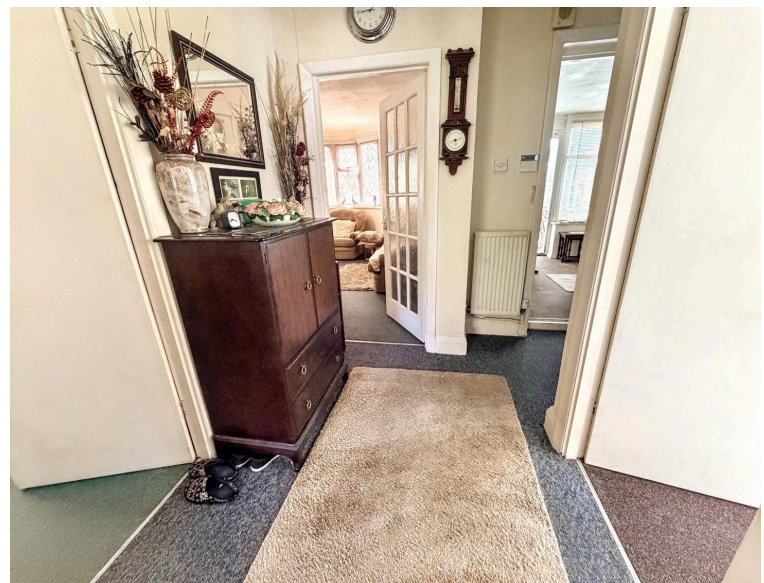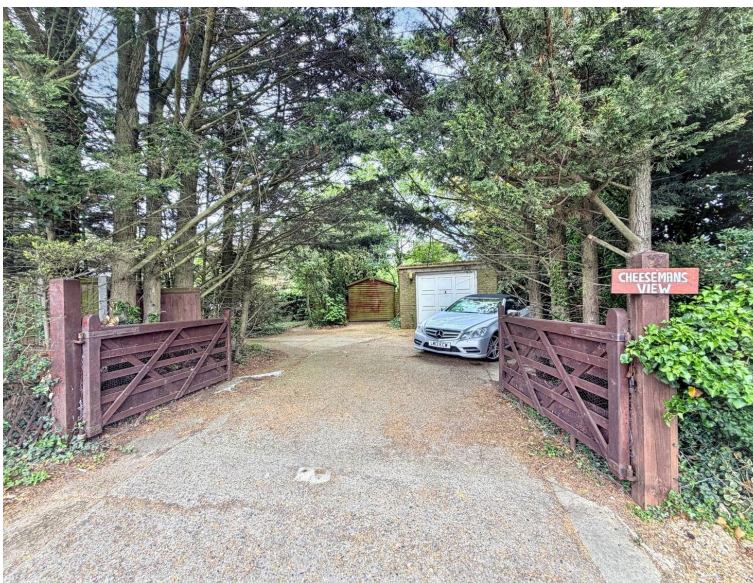

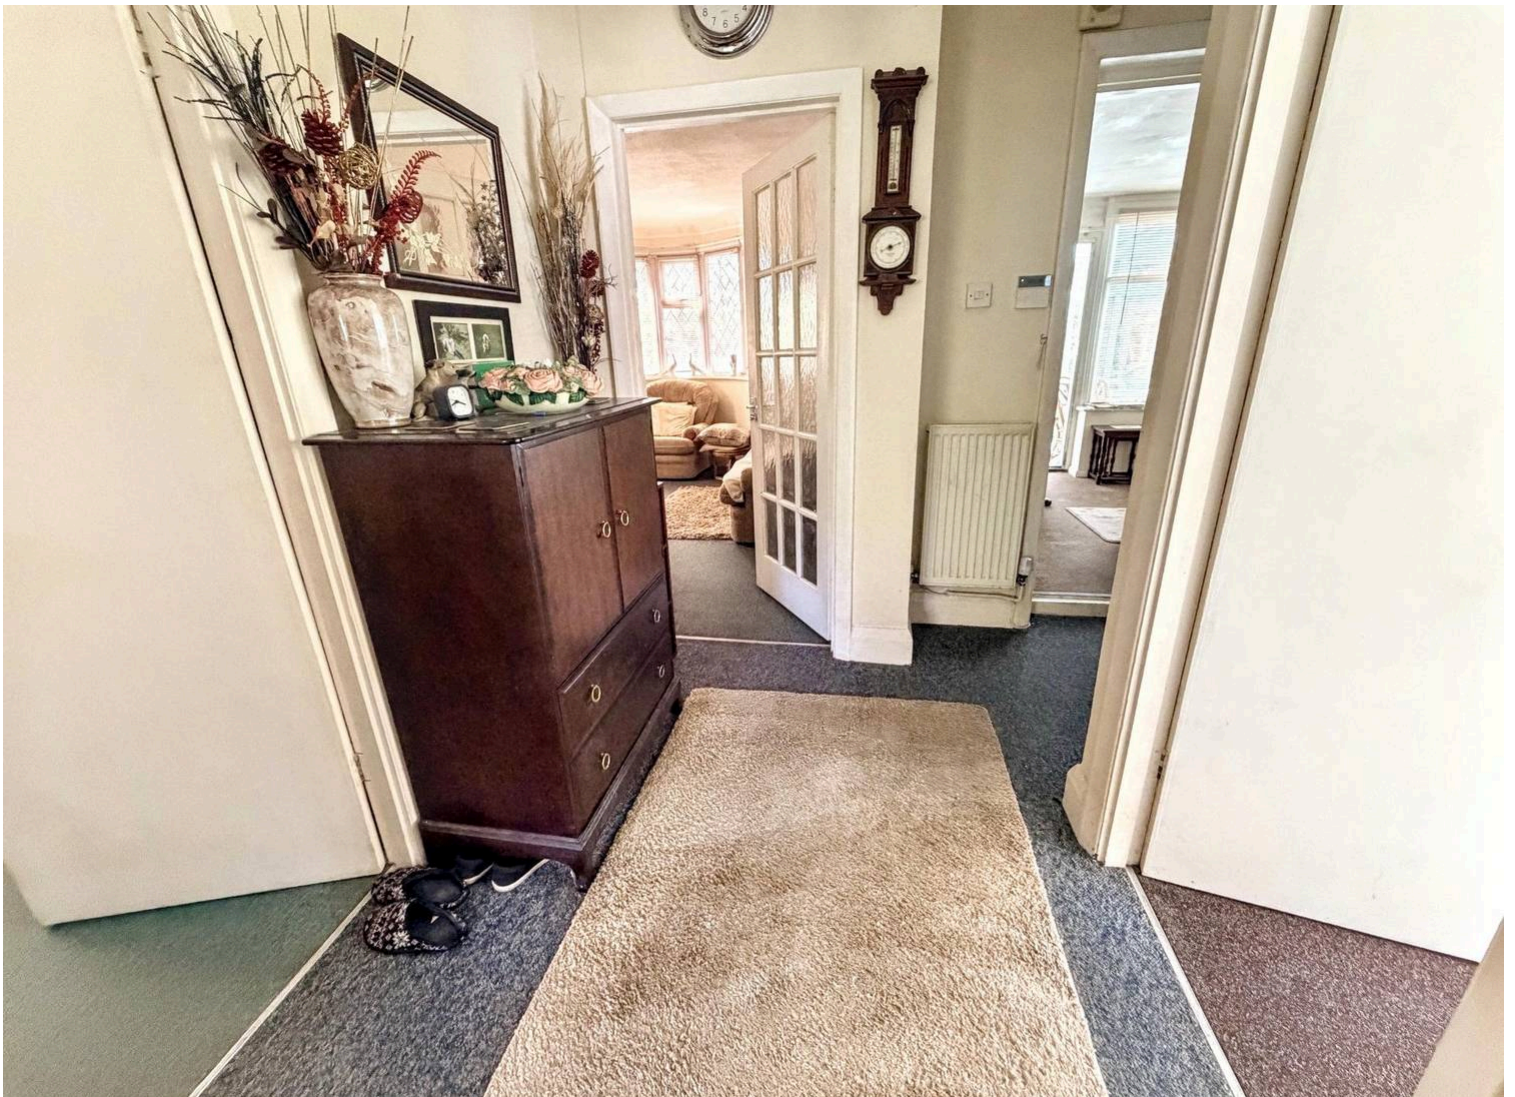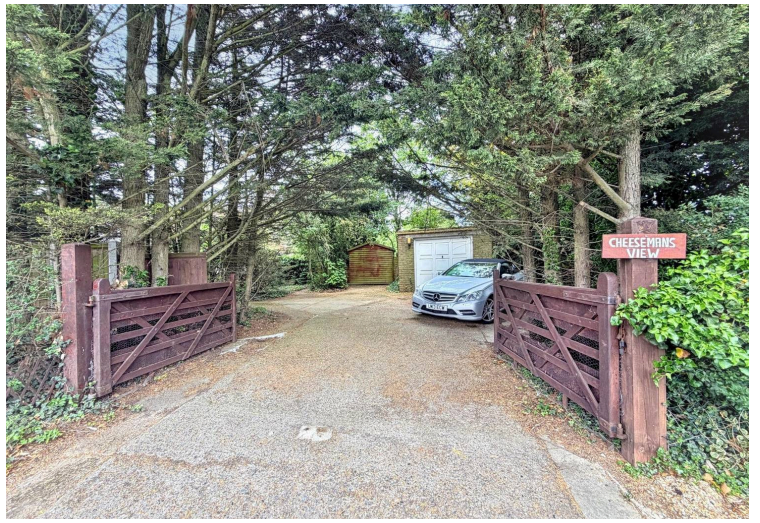




Council Tax band: TBD

Tenure: Freehold

EPC Energy Efficiency Rating: E

EPC Environmental Impact Rating:

Approx Gross Internal Area
104 sq m / 1123 sq ft

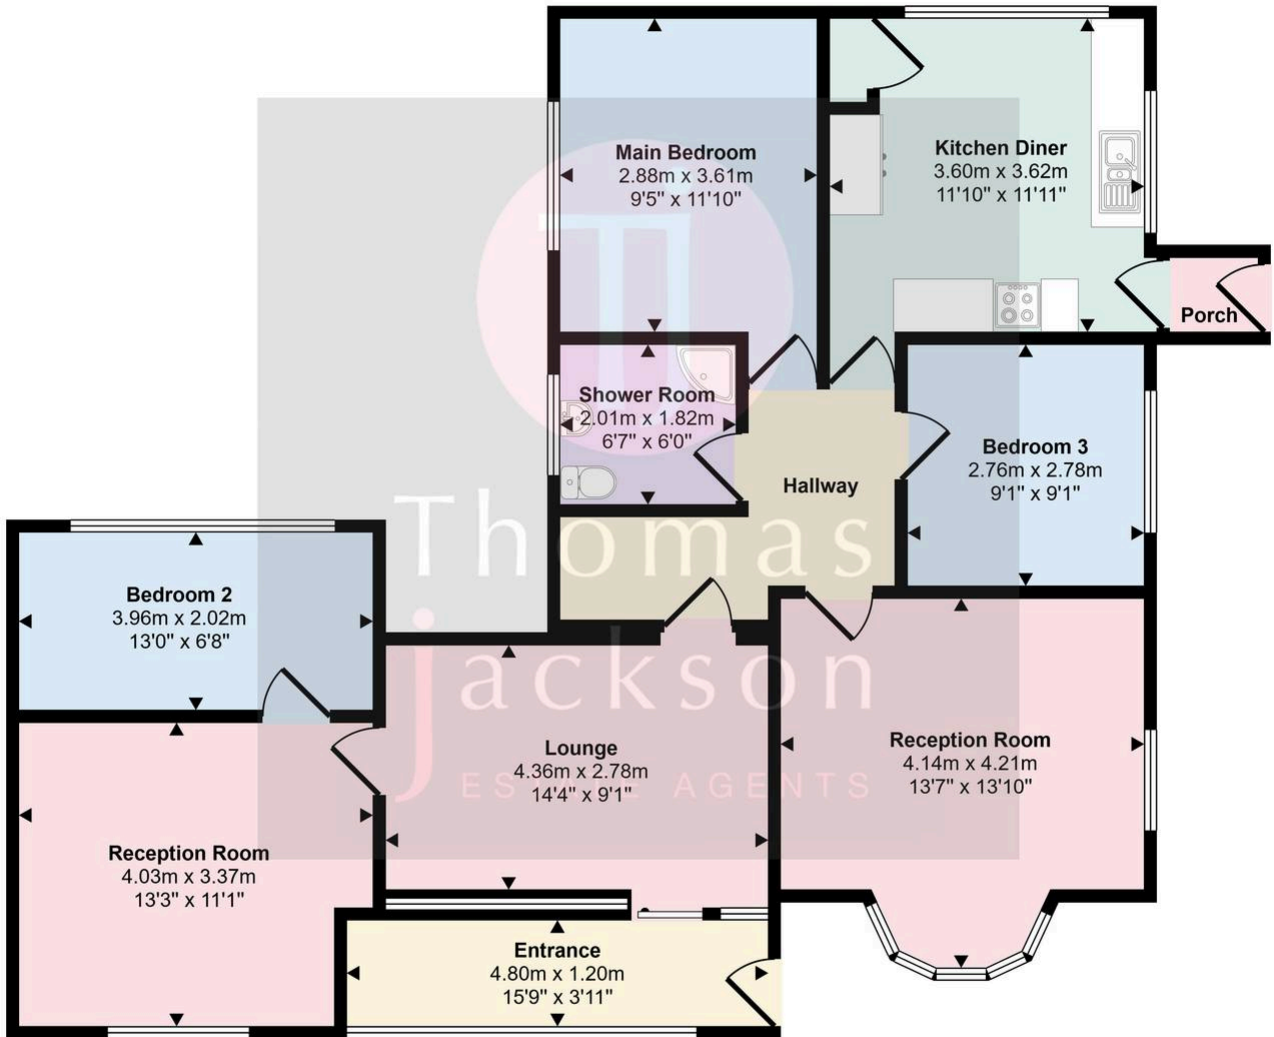

Floorplan

This floorplan is only for illustrative purposes and is not to scale. Measurements of rooms, doors, windows, and any items are approximate and no responsibility is taken for any error, omission or mis-statement. Icons of items such as bathroom suites are representations only and may not look like the real items. Made with Made Snappy 360.

You can include any text here. The text can be modified upon generating your brochure.