



Merryfield Crescent, Angmering, BN16 4DA

Freehold

Well presented four bedroom detached family house • Two reception rooms • Utility room • Good sized south facing garden • Garage and driveway for two cars • Located within a few minutes walk to Angmering village, cafes, shops and pubs • For more information visit the [Cooper Adams website](http://www.cooperadams.co.uk)

Cooper Adams

Presented in excellent order throughout, this spacious four-bedroom family home is ideally located within walking distance of Angmering Village, local shops, cafés, and well-regarded schools. The property welcomes you with a generous entrance hall leading to a large dual-aspect sitting room, featuring windows to the front and rear, along with double doors opening onto the south-facing garden. The well-appointed fitted kitchen/breakfast room flows into a bright conservatory, which also provides direct access to the garden. A separate utility room offers a door to the side of the property with access to both the front and rear, while a convenient cloakroom completes the ground floor.


Upstairs, a spacious landing leads to four double bedrooms, all benefiting from fitted wardrobes, and a modern family bathroom with a shower over the bath. Outside, the attractive south-facing rear garden features a patio seating area, mature shrubs and trees, two garden sheds, and access to the garage. The garage, situated to the side of the property, benefits from an electric up-and-over door, with additional driveway parking for two vehicles.



Angmering, a charming village near the South Downs, offers shops, schools, a health club, and a golf course. Beaches are within 2 miles, and nearby shopping is available in Rustington and Worthing. Angmering station connects to London, Brighton, and more, with Gatwick 40 miles away and easy access to the A27 and A24 roads.

This property is "Legally Prepared." Cooper Adams has gathered key documents, including the title, plans, property forms, warranties, and EPC. Buyers must request these before offering.



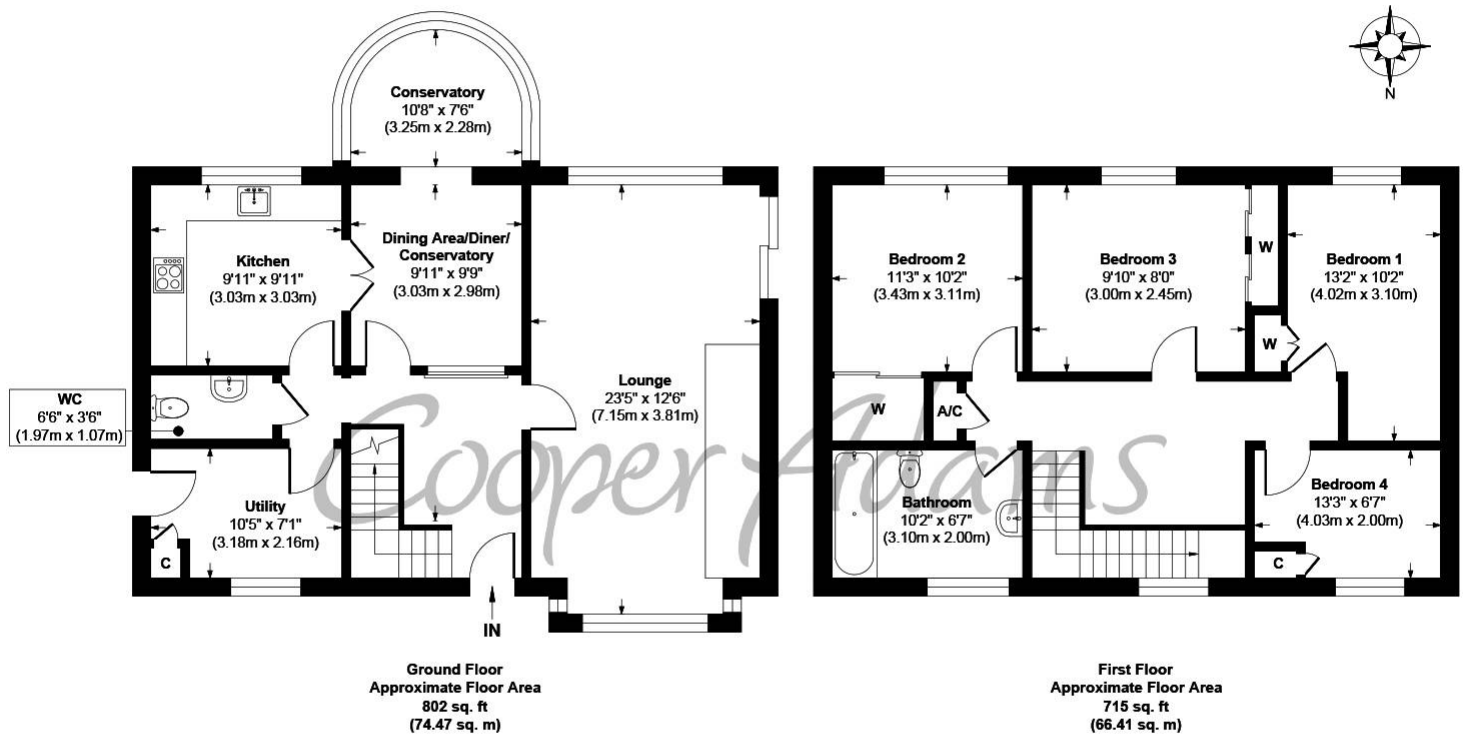

Merryfield Crescent, Angmering, BN16 4DA
Approx. Gross Internal Floor Area 1513 sq. ft / 140.52 sq. m

Illustration for identification purposes only, measurements are approximate, not to scale

Copyright © Cooper Adams



Material Information includes important facts that may affect a buyer's decision to view or buy, such as tenure, restrictions, utilities, construction, and other key details. Full information for this property is available at www.cooper-adams.com. We may offer buyer services and receive referral benefits – details on request. All content is copyright Cooper Adams. Details and floor plans are for guidance only and don't form part of any contract. Measurements are maximums including bays and alcoves. Floor plan sizes are approximate. Images, maps and plans are not to scale. Appliances/services not tested. Cooper Adams Estates Ltd, Bishopstone. Reg No: 07127482. VAT No: 982847172.

Lettings | Sales | Free valuations | Land & New Homes | Mortgages

FULL DETAILS OF THE MATERIAL INFORMATION ARE ON OUR WEBSITE - VIEWING STRICTLY BY APPOINTMENT WITH COOPER ADAMS

FOR MORE PHOTOS AND TO BOOK A VIEWING VISIT OUR WEBSITE - Tel: 01903 791 792 - www.cooper-adams.com