

SUMMERHOUSE SQUARE, NORTON, STOCKTON-ON-TEES, TS20 1BH



- ▲ Hidden behind Norton's historic High Street
- ▲ Modern detached house with air sourced heating
- ▲ Secluded location providing a tranquil retreat from work life
- ▲ Within easy reach of local amenities and transport links
- ▲ Two spacious bedrooms, top quality bathroom and en-suite
- ▲ Beautiful living spaces comprising lounge, breakfast kitchen and dining room
- ▲ Sympathetic architecture blending style and sophistication
- ▲ Private walled courtyard for relaxation and cobbled frontage
- ▲ Gated off-street parking and garage
- ▲ Perfect for those seeking a contemporary and inviting home
- ▲ Potential luxury air B'n'B property * Subject to consents
- ▲ Offered with no onward chain

£300,000

www.michaelpoole.co.uk

Michael Poole
sales | lettings | auctions

SUMMERHOUSE SQUARE, TS20 1BH



Hidden behind Norton's historic High Street, this modern detached house offers a perfect blend of style and sophistication. Boasting two spacious bedrooms, a top quality bathroom + en-suite and beautiful living spaces. This luxurious property is perfect for those seeking a contemporary and inviting home. The property features private walled courtyard for relaxation and cobbled frontage. Having both off-street parking and a garage, convenience is key for busy professionals or families. The secluded location provides a tranquil retreat from the hustle and bustle of work life, while still being within easy reach of local amenities and transport links. Don't miss out on the opportunity to make this stunning property your new home or Boujee Air B'n'B.

GROUND FLOOR

ENTRANCE HALL - Composite entrance door to entrance hall with staircase to the first floor, under stairs cloakroom/WC and Karndean flooring with under floor heating.

CLOAKROOM/WC - With low level WC, wash hand basin and store cupboard.

LIVING ROOM - 3.8m x 3.63m (12'6" x 11'11")

With double glazed windows to the front and rear aspects and Karndean flooring with under floor heating.

OPEN PLAN KITCHEN DINER - 7.14m x 3.8m (max) (23'5" x 12'6" (max))

With double glazed window to the front aspect, double glazed window to the rear aspect, glazed door to the rear and Karndean flooring with under floor heating. Shaker style kitchen units in classic Ivory with solid wood worktops incorporating an inset stainless steel sink with mixer tap, range cooker with glass splashback and overhead hood, space for fridge freezer, integrated washing machine and integrated dishwasher.

FIRST FLOOR

LANDING - With double glazed window to the front aspect and pull down loft access ladder.

BEDROOM ONE - 3.84m x 3.43m (12'7" x 11'3")

With double glazed window to the front aspect, mirrored fitted wardrobes and plinth heating.

TO VIEW: Tel: 01642 355000

17 High Street, Stockton-on-Tees, Cleveland, TS18 1SP

www.michaelpoole.co.uk



SUMMERHOUSE SQUARE, TS20 1BH

EN-SUITE - Comprising walk-in shower enclosure with drench style shower, vanity unit with granite top and cabinet below, low level WC with hidden cistern, tiled floor and skirting board, double glazed window to the front aspect, spotlights to ceiling, shaver point, extractor fan and chrome heated towel rail.

BEDROOM TWO - 2.3m x 2.8m (7'7" x 9'2")

With double glazed window to the front aspect and plinth style heating.

BATHROOM - With two Velux windows to the rear aspect, low level WC with hidden cistern, vanity unit with cabinet below, double shower enclosure with drench style shower and shower attachment, two seater side panelled bath, spotlights to ceiling, extractor fan, heated towel rail and tiled floor and skirting.

AGENTS REF: - LJ/LS/BIL190189/11072025

Council Tax Band: D **Tenure:** Freehold

TO VIEW: Contact our Stockton office on
Tel: 01642 355000




SUMMERHOUSE SQUARE, TS20 1BH



SUMMERHOUSE SQUARE, TS20 1BH



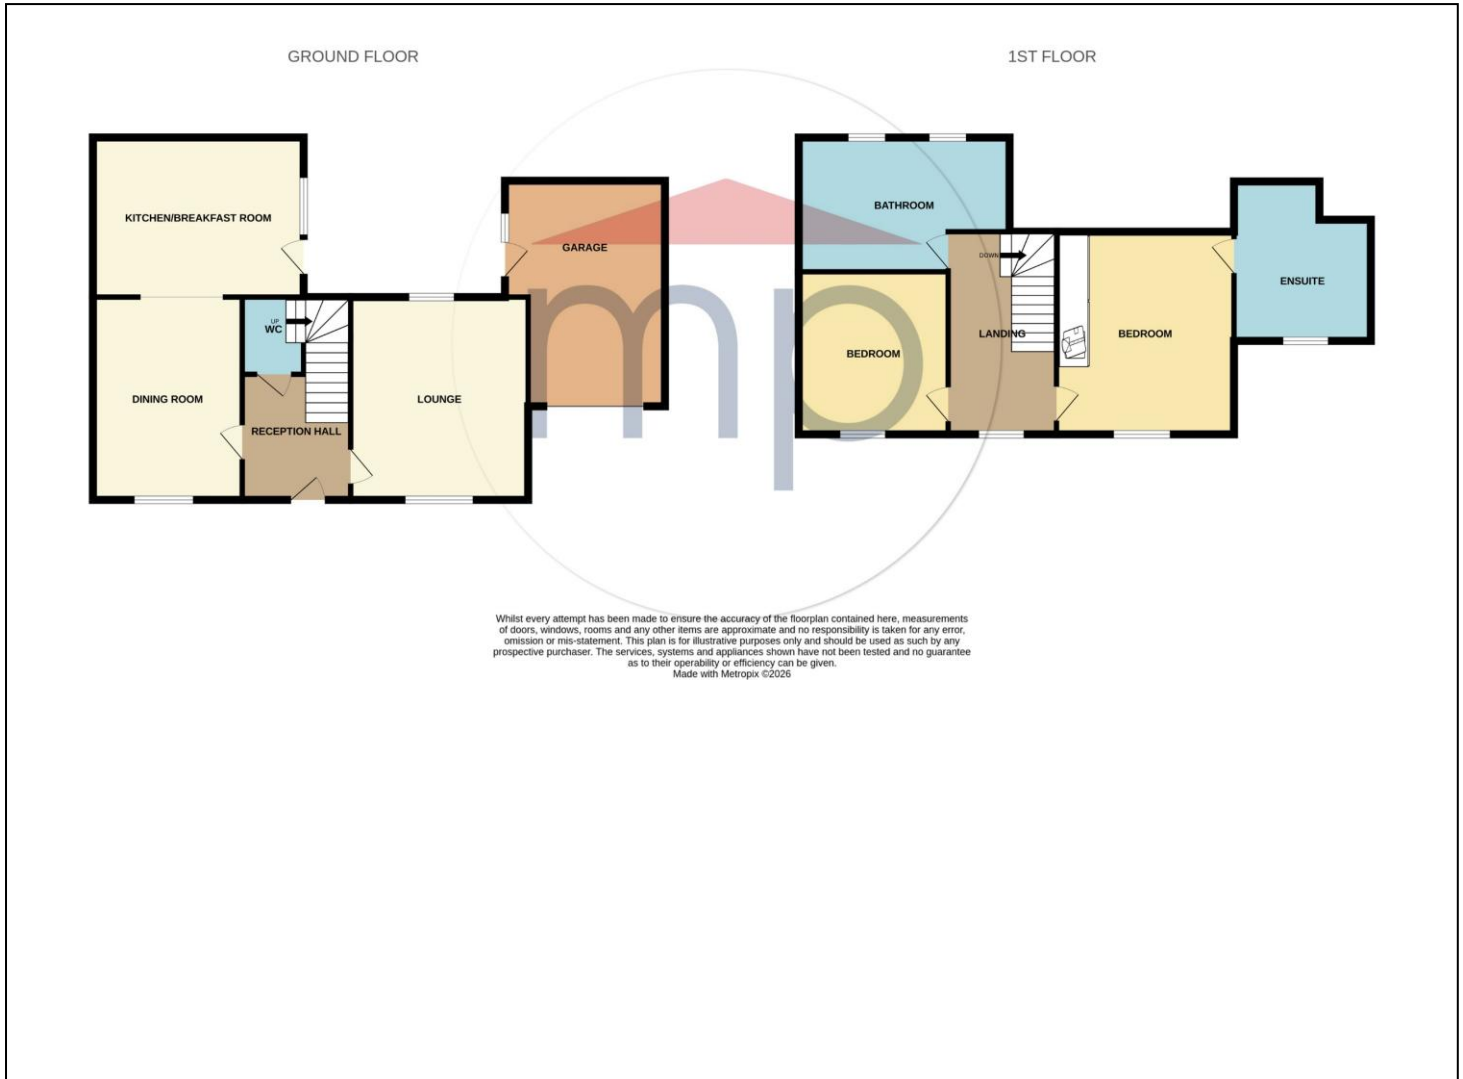

The information provided about this property does not constitute or form part of an offer or contract, nor may it be regarded as representations. All interested parties must verify accuracy and your solicitor must verify tenure and lease information, fixtures and fittings and, where the property has been recently constructed, extended or converted, that planning/building regulation consents are in place. All dimensions are approximate and quoted for guidance only, as are floor plans which are not to scale, and their accuracy cannot be confirmed. Reference to appliances and/or services does not imply that they are necessarily in working order or fit for the purpose. We offer our clients an optional conveyancing service, through panel conveyancing firms, via MWU and we receive on average a referral fee of one hundred and thirty pounds, only on completion of the sale. If you do use this service, the referral fee is included within the amount that you will be quoted by our suppliers. All quotes will also provide details of referral fees payable.

Score	Energy rating	Current	Potential
92+	A		
81-91	B		
69-80	C	71 C	76 C
55-68	D		
39-54	E		
21-38	F		
1-20	G		



TO VIEW: Contact our Stockton Office on Tel: **01642 355000**
17 High Street, Stockton-on-Tees, Cleveland, TS18 1SP

www.michaelpoole.co.uk

Michael Poole

sales | lettings | auctions