

SPRING BANK WOOD, WYNYARD, TS22 5QW



- ▲ Fantastic Three Bedroom Semi Detached Cottage
- ▲ Beautifully Positioned in the Heart of Wynyard Village
- ▲ Stylish, Light & Airy Open Plan Living Throughout the Ground Floor
- ▲ Lounge & Extended Dining Room with French Doors & Velux Roof Light Windows
- ▲ Breakfast/Kitchen with a Superb Range of Modern Shaker Style Units & Built-In Appliances
- ▲ Attractive, Easy to Maintain Westerly Facing Rear Garden
- ▲ Garage & Parking for up to Three Cars
- ▲ Security Alarm System
- ▲ Part Boarded Attic Space
- ▲ Combi Boiler Installed November 2021
- ▲ No Onward Chain

£279,000

www.michaelpoole.co.uk

Michael Poole
sales | lettings | auctions



With a sparkle in its eye and a spring in its step, this fantastic three-bedroom semi-detached Wynyard house with no onward chain has been extended to create a wonderful home with modern open plan living across the ground floor being the standout feature. It has so many lovely touches to brighten your day including a modern fitted kitchen with integral appliances, modern bathroom and en-suite, attractive easy to maintain westerly facing rear garden, garage and parking for up to three cars.

Comprising briefly of entrance lobby with cloakroom WC, inner hallway, lounge, dining room extension with French doors and skylight windows, and breakfast/kitchen. The first floor has the master bedroom with fitted wardrobes and shower room en-suite, two further bedrooms and principal bathroom.

GROUND FLOOR

ENTRANCE LOBBY - With a hardwood entrance door with double glazed inserts, built-in cloaks cupboard, stripped oak flooring and radiator.

CLOAKROOM/WC - With a modern white dual-flush close-coupled WC, vanity wash hand basin with cabinet below, tile-effect laminated flooring and chrome towel radiator.

INNER HALLWAY - With staircase to the first floor, stripped oak flooring and radiator.

LOUNGE - 4.52m x 3.96m (14'10" x 13')
With stripped oak flooring, radiator, and open plan layout into kitchen.

DINING AREA - 3.35m x 2.3m (11' x 7'7")
With UPVC double glazed French door opening onto the patio and rear garden, stripped oak flooring, two rear-facing velux rooflight windows; chrome LED spotlights; and modern contemporary design radiator.

KITCHEN/BREAKFAST ROOM - 4.93m x 3.8m (16'2" x 12'6")
Fitted with a superb range of modern light oak style Shaker design wall, drawer and floor units with under-unit lighting, soft-close doors & drawers; solid black granite work surfaces with matching upstands; tiled splashbacks; inset stainless steel one-and-a-half bowl sink unit with mixer taps over; Rangemaster range cooker with black granite splashback and matching extractor hood; built-in washing machine, dishwasher and wine fridge; Karndean tile-effect flooring; and composite stable door with double glazed insert opening onto the rear garden.

TO VIEW: Tel: 01642 955140

10 Town Square, Billingham, TS23 2LY

www.michaelpoole.co.uk



SPRING BANK WOOD, TS22 5QW

FIRST FLOOR

LANDING

MASTER BEDROOM - 3.25m (10'8") x 4.01m (13'2") into wardrobes

With modern fitted wardrobes across one wall, radiator and connecting door into ...

EN-SUITE SHOWER ROOM - With a modern white suite comprising of double shower cubicle with thermostat drench shower unit, pedestal wash hand basin, and dual-flush close-coupled WC; coordinated fully tiled walls; chrome towel radiator; and extractor fan.

BEDROOM TWO - 2.57m (8'5") x 3.86m (12'8") into wardrobes

With modern fitted wardrobes across one wall, radiator, vaulted ceiling, and feature rear facing arched window.

BEDROOM THREE - 2.57m x 2.29m (8'5" x 7'6")

With radiator.

BATHROOM - With a modern white three-piece suite comprising of panelled bath with shower attachment, pedestal wash hand basin and dual-flush close-coupled WC; coordinated tiled splashbacks; radiator; and extractor fan.

EXTERNALLY

GARDENS - The front garden has lawn, plum slate beds, and stone garden paths with steps leading down to a stone patio area. Side access leads to a westerly facing rear garden which has been designed and laid out with easy maintenance in mind. There is a stone patio, artificial lawn, LED patio lights, and rear access gate onto carparking area.

GARAGE & CAR PARKING - A paved driveway to the rear of the property provides parking for up to three cars and leads into a single detached brick-built garage with up-and-over door, electric supply and lighting laid on, and side access door.

AGENTS REF: - MH/LS/BIL250214/06052025

Council Tax Band: E **Tenure:** Freehold

TO VIEW: Contact our Billingham office on
Tel: 01642 955140




SPRING BANK WOOD, TS22 5QW




SPRING BANK WOOD, TS22 5QW



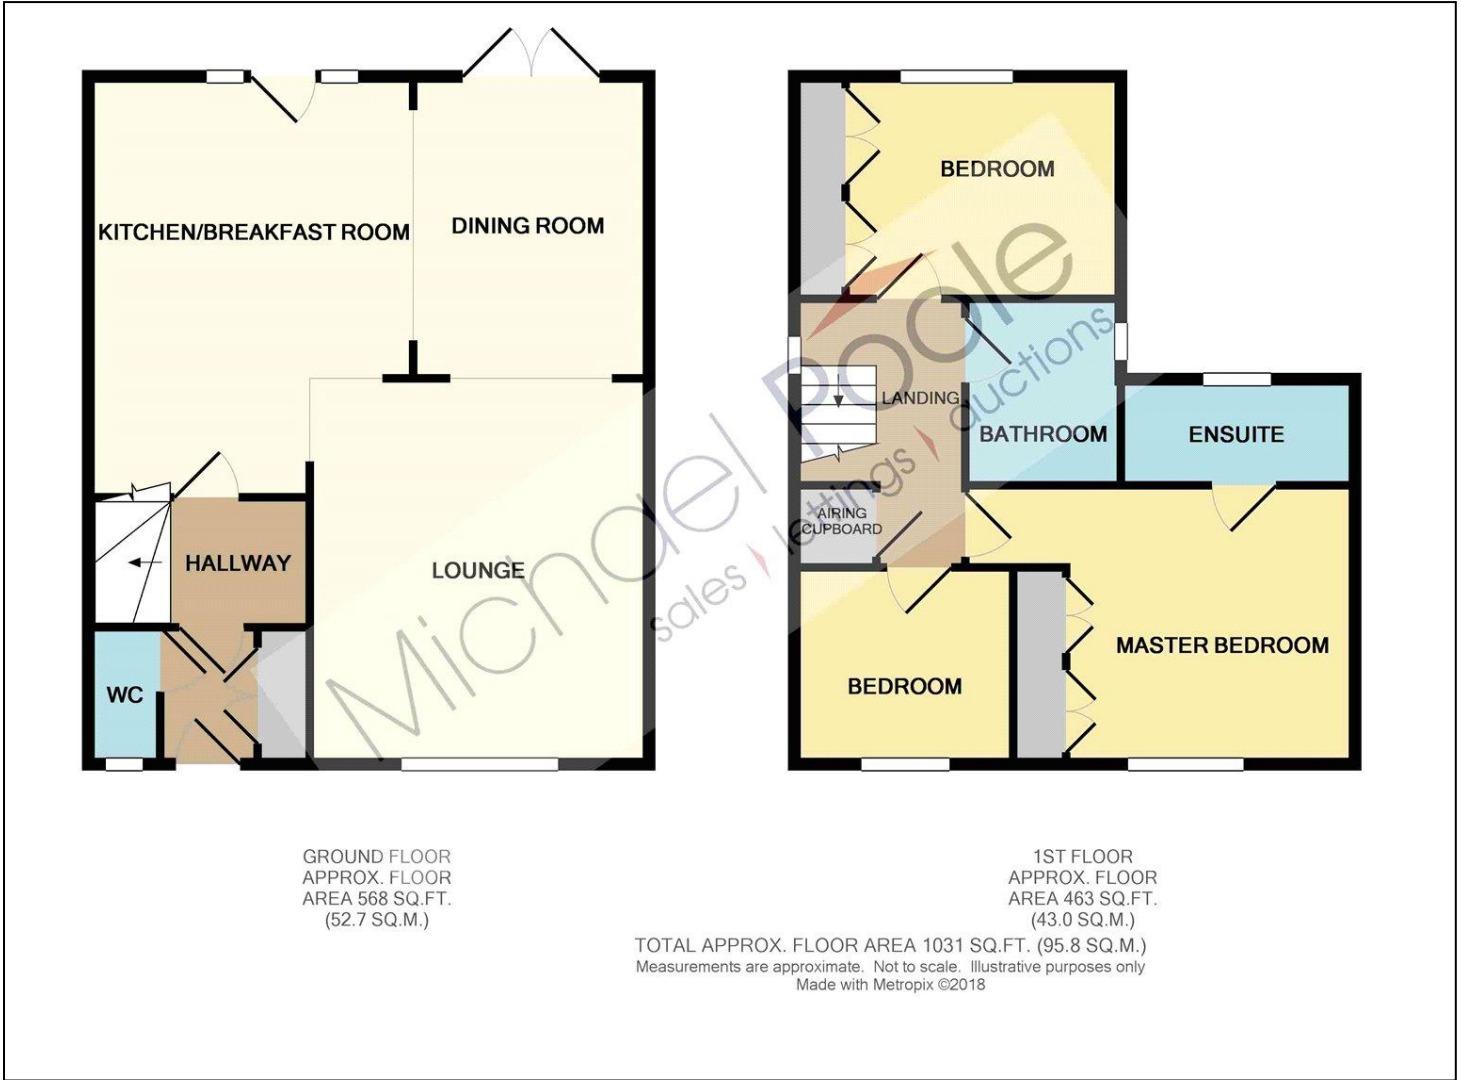

The information provided about this property does not constitute or form part of an offer or contract, nor may it be regarded as representations. All interested parties must verify accuracy and your solicitor must verify tenure and lease information, fixtures and fittings and, where the property has been recently constructed, extended or converted, that planning/building regulation consents are in place. All dimensions are approximate and quoted for guidance only, as are floor plans which are not to scale, and their accuracy cannot be confirmed. Reference to appliances and/or services does not imply that they are necessarily in working order or fit for the purpose. We offer our clients an optional conveyancing service, through panel conveyancing firms, via MWU and we receive on average a referral fee of one hundred and thirty pounds, only on completion of the sale. If you do use this service, the referral fee is included within the amount that you will be quoted by our suppliers. All quotes will also provide details of referral fees payable.

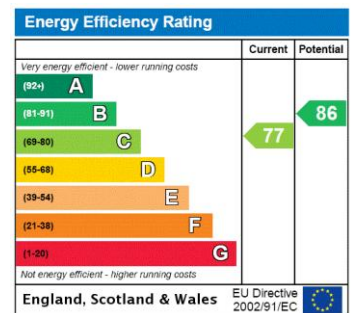

TO VIEW: Contact our Billingham Office on Tel: **01642 955140**
10 Town Square, Billingham, TS23 2LY