

CRANSTOCK CLOSE, WOLVISTON COURT, BILLINGHAM, TS22 5RS



- ▲ Over 1,500 Sq. Ft of Living Accommodation
- ▲ Offered to the Market with a CHAIN FREE Sale
- ▲ Executive Detached House
- ▲ Four Double Bedrooms & Two Bath/Shower Rooms
- ▲ Cul-De-Sac Position
- ▲ Generous Wraparound Garden with Westerly Facing Rear Aspect

- ▲ Popular Location of Wolviston Court
- ▲ Three Reception Rooms Including 27ft Lounge/Diner
- ▲ Breakfast Kitchen with Oak Units
- ▲ Detached Garage & Block Paved Driveway
- ▲ Gas Central Heating with Combi Boiler & UPVC Double Glazing

£370,000

www.michaelpoole.co.uk

Michael Poole
sales | lettings | auctions



Set at the bottom of a cul-de-sac on the popular estate of Wolviston Court, this hugely impressive, detached house has room for just about any sized family and features four double bedrooms, three reception rooms and two bath/showrooms.

Most fortunately the property has a generous wraparound garden that has a westerly facing aspect and is not directly overlook to the rear.

With over 1,500 sq. ft of living accommodation the home comprises porch, entrance hall, downstairs WC, sitting room, 27ft lounge/diner, garden room and breakfast kitchen solid oak units on the ground floor. The first floor has four double bedrooms and two bath/shower rooms.

Other features include a detached garage, generous block paved driveway, gas central heating with combi boiler and UPVC double glazing.

GROUND FLOOR

ENTRANCE PORCH - With UPVC double glazed entrance door and double doors open to the hall.

HALL - With staircase to the first floor, radiator and under stairs storage cupboard.

SITTING ROOM - 4.9m x 2.72m (16'1" x 8'11")
With radiator.

LOUNGE DINER - 8.46m (27'9") into bay window reducing to 4.42m (14'6") x 3.56m (11'8") reducing to 3.05m (10')
With radiator, living flame gas log burning stove with feature brick surround and double glazed sliding door.

GROUND FLOOR WC - Fitted with a modern white two-piece suite comprising vanity unit with wash hand basin and mixer tap, dual flush WC, chrome towel radiator, woodgrain effect laminate flooring and fully tiled walls.

BREAKFAST KITCHEN - 4.88m x 3.23m (16' x 10'7")
Fitted with a range of oak wall, drawer, and floor units with oak worktop, slot in cooker with tiled splashback and electric extractor fan over, Belfast sink, plumbing for washing machine, woodgrain effect laminate flooring and double doors with glass inlay open to ...

TO VIEW: Tel: 01642 955140
10 Town Square, Billingham, TS23 2LY

www.michaelpoole.co.uk



CRANSTOCK CLOSE, TS22 5RS

GARDEN ROOM - 3.68m x 3.38m (max) (12'1" x 11'1" (max))

A useful addition to the property creating some extra living space and featuring woodgrain effect laminate flooring and UPVC French doors open to the westerly facing rear garden.

FIRST FLOOR

LANDING - With access to the loft.

BEDROOM ONE - 4.01m x 3m (max) (13'2" x 9'10" (max))

With radiator.

EN-SUITE - Fitted with a modern three-piece suite set out as a wet room with walk-in shower with electric shower over, vanity unit with wash hand basin and mixer tap, dual flush WC, fully tiled walls and vinyl flooring.

BEDROOM TWO - 3.9m x 3.02m (max) (12'10" x 9'11" (max))

With radiator and built-in cupboard.

BEDROOM THREE - 3.56m x 3.53m (max) (11'8" x 11'7" (max))

With radiator.

BEDROOM FOUR - 4.11m x 2.72m (13'6" x 8'11")

With radiator.

BATHROOM - Fitted with a stunning white three-piece suite comprising roll top bath with mixer tap and shower attachment, vanity unit with wash hand basin and mixer tap, dual flush WC, fully tiled walls and woodgrain effect laminate flooring.

EXTERNALLY

GARDENS, PARKING & GARAGE - To the front there is a lawned garden with tree and bush borders and a herringbone block paved driveway leads to the detached garage with up and over door, power supply, light and rear access door. Side gated access leads to the westerly facing rear garden with lawn, large flagstone patio area, flagstone pathway, mature bush borders, outside tap, pond and the garden is not directly overlooked to the rear as it backs onto the walkway.

AGENTS REF: - MH/LS/BIL260012/04022026


Council Tax Band: D **Tenure:** Freehold

TO VIEW: Contact our Billingham office on

Tel: **01642 955140**




CRANSTOCK CLOSE, TS22 5RS

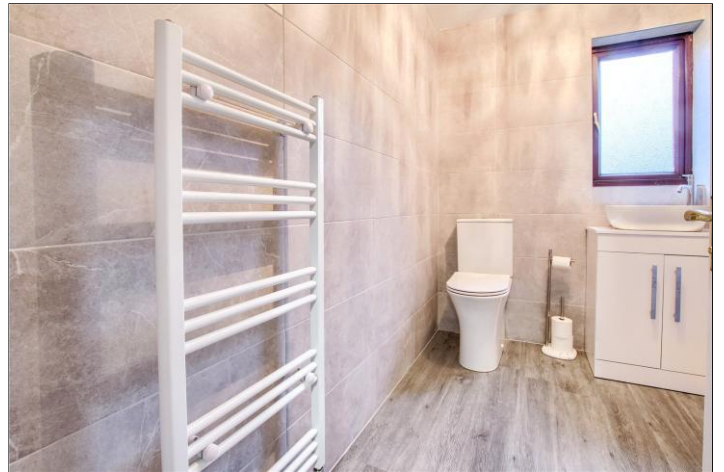


CRANSTOCK CLOSE, TS22 5RS



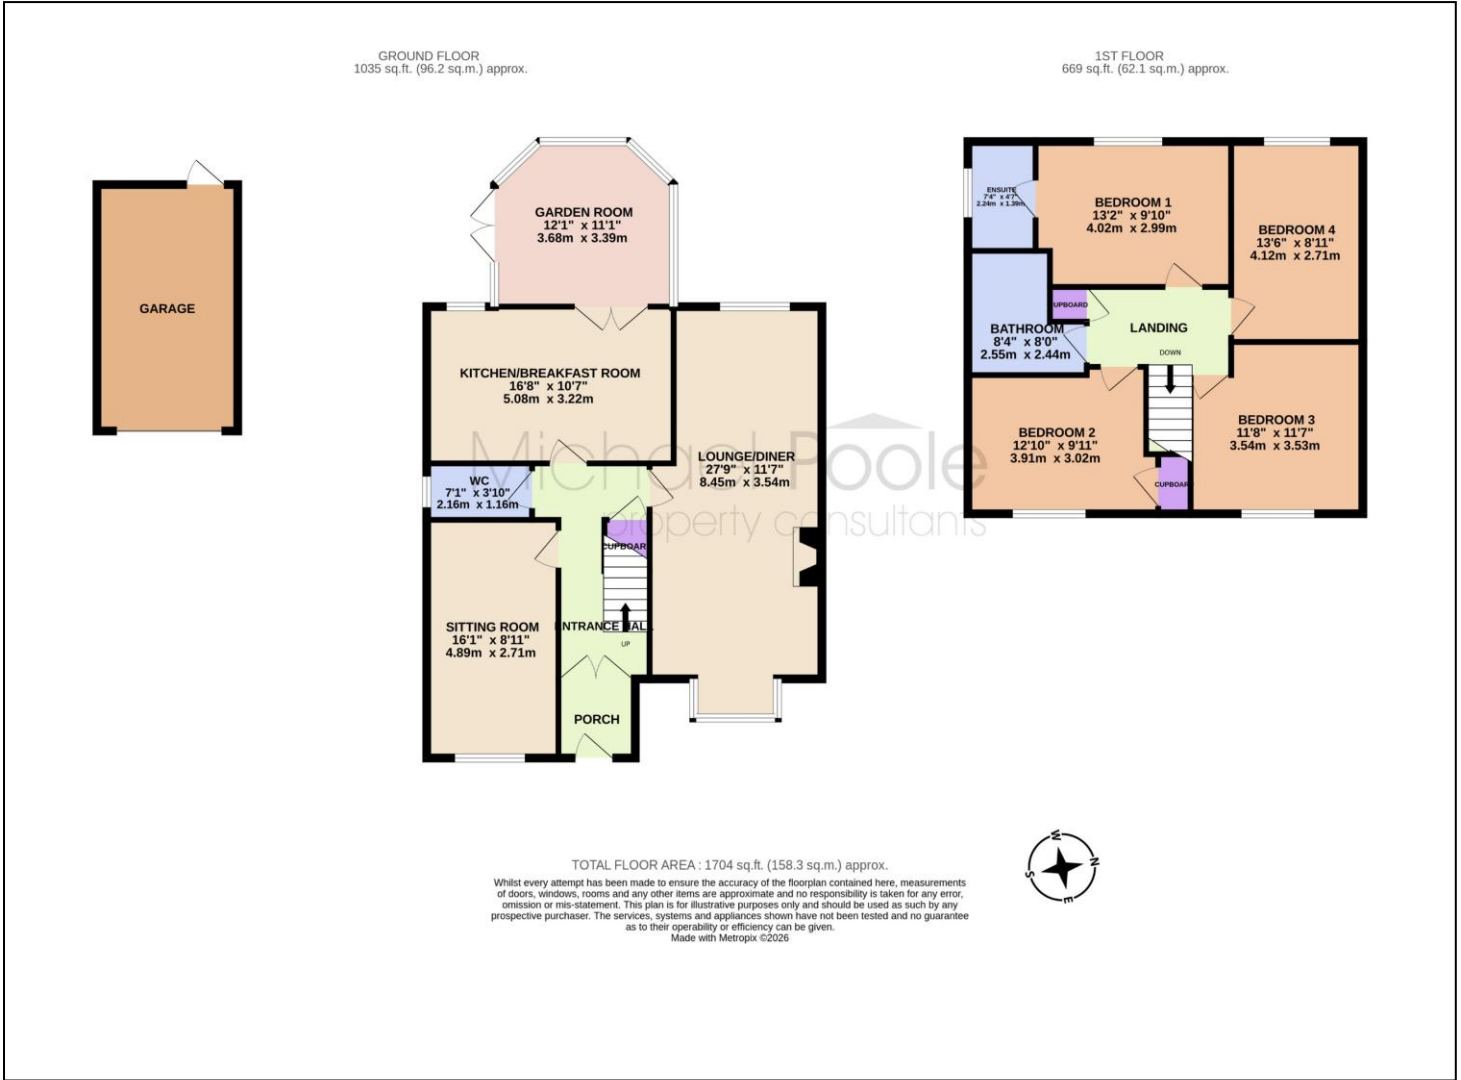

The information provided about this property does not constitute or form part of an offer or contract, nor may it be regarded as representations. All interested parties must verify accuracy and your solicitor must verify tenure and lease information, fixtures and fittings and, where the property has been recently constructed, extended or converted, that planning/building regulation consents are in place. All dimensions are approximate and quoted for guidance only, as are floor plans which are not to scale, and their accuracy cannot be confirmed. Reference to appliances and/or services does not imply that they are necessarily in working order or fit for the purpose. We offer our clients an optional conveyancing service, through panel conveyancing firms, via MWU and we receive on average a referral fee of one hundred and thirty pounds, only on completion of the sale. If you do use this service, the referral fee is included within the amount that you will be quoted by our suppliers. All quotes will also provide details of referral fees payable.

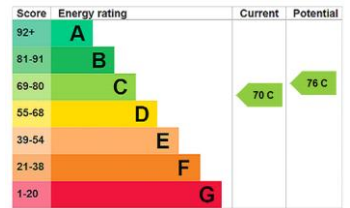

TO VIEW: Contact our Billingham Office on Tel: **01642 955140**
10 Town Square, Billingham, TS23 2LY