

WINDLESTONE ROAD, BILLINGHAM, TS23 3JN



- ▲ Fantastic Three Bedroom Semi That is Offered to The Highest of Standards
- ▲ Larger Than Normal Garage with Electric Door
- ▲ Modern Kitchen with Appliances

- ▲ Lounge with Multi Stove Burner
- ▲ Ultra-Modern Four Piece Bathroom
- ▲ Gas Central Heating with Combi Boiler
- ▲ UPVC Double Glazed Windows

Offers Over £150,000

www.michaelpoole.co.uk

Michael Poole
sales | lettings | auctions



This fabulous three bedroom semi-detached house is an ideal first time buyer home or someone looking for a ready to move in property. The interior is styled and presented, the exceptional layout is great, and the finish is of the highest standard.

In brief the accommodation comprises an extended entrance porch, light and airy lounge with feature fireplace and multi stove burner and fabulous modern kitchen/breakfast room with appliances.

On the first floor there are two double bedrooms (master with built-in walk-in wardrobe), further good size single bedroom and simply stunning four-piece bathroom with walk-in shower. Outside there are lawned gardens to the front and side and to the rear the owner has created a deck seating area with enclosed shed.

Other notable features include a block paved driveway leading to a larger than normal garage with electric roller door, gas central heating with combi boiler and UPVC double glazed windows throughout.

TO VIEW: Tel: 01642 955140

10 Town Square, Billingham, TS23 2LY

www.michaelpoole.co.uk



WINDLESTONE ROAD, TS23 3JN


BUYERS IDENTIFICATION CHECK(S) - Should a purchaser(s) have an offer accepted on a property marketed by Michael Poole Estate Agents they will need to undertake an identification check. This is done to meet our obligation under Anti Money Laundering Regulations (AML) and is a legal requirement. We use a third party service to verify your identity; this is not a credit check and will have no effect on credit history. The cost of these checks is £36 inc. VAT per buyer, which is paid in advance, when an offer is agreed and prior to a sales memorandum being issued. This charge is non-refundable.

Council Tax Band: A **Tenure:** Freehold


TO VIEW: Contact our Billingham office on Tel: 01642 955140




WINDLESTONE ROAD, TS23 3JN

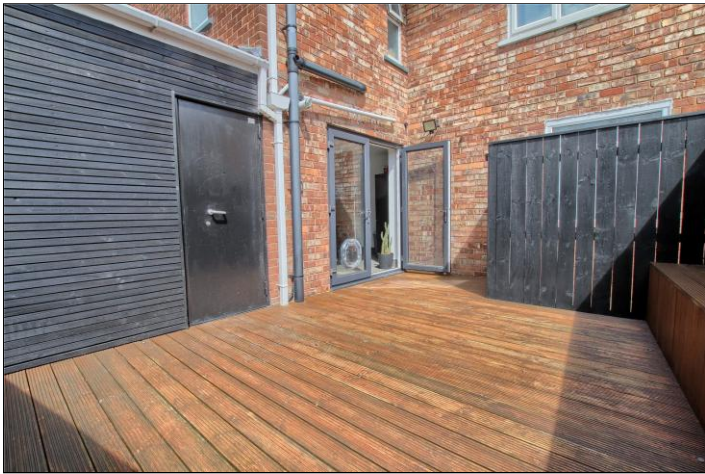

WINDLESTONE ROAD, TS23 3JN

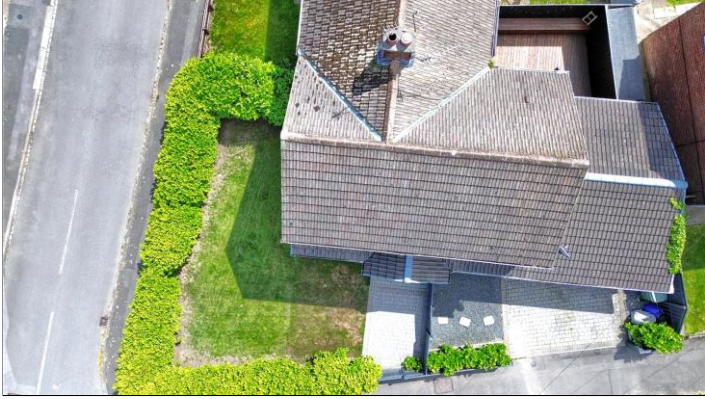

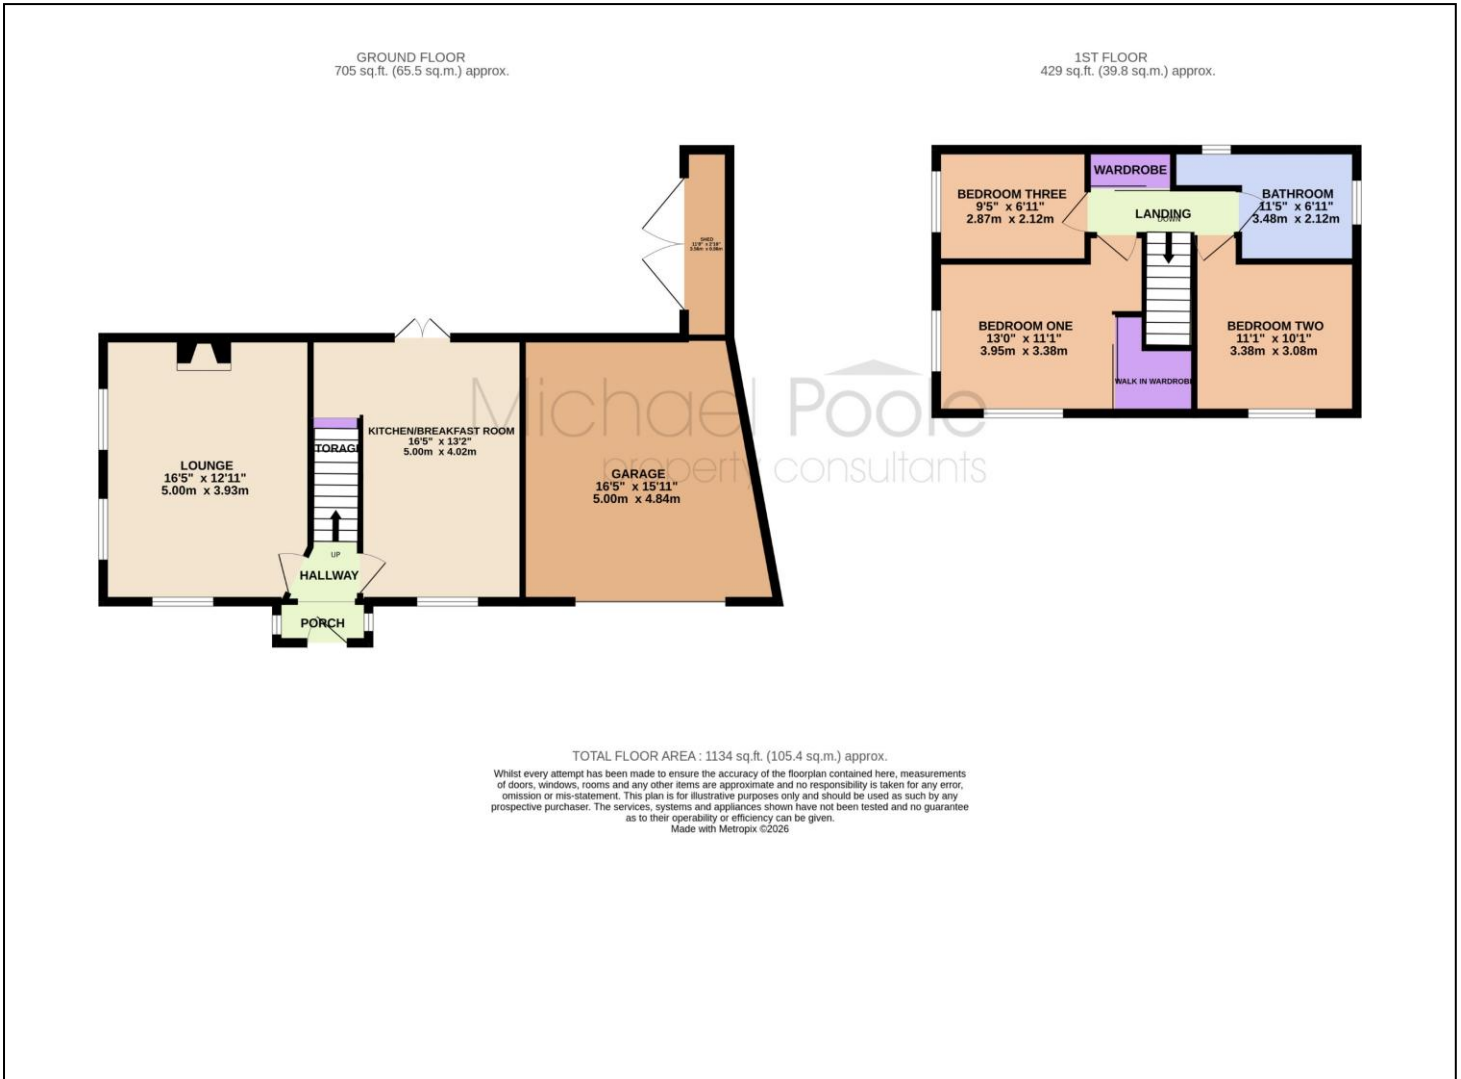

The information provided about this property does not constitute or form part of an offer or contract, nor may it be regarded as representations. All interested parties must verify accuracy and your solicitor must verify tenure and lease information, fixtures and fittings and, where the property has been recently constructed, extended or converted, that planning/building regulation consents are in place. All dimensions are approximate and quoted for guidance only, as are floor plans which are not to scale, and their accuracy cannot be confirmed. Reference to appliances and/or services does not imply that they are necessarily in working order or fit for the purpose. We offer our clients an optional conveyancing service, through panel conveyancing firms, via MWU and we receive on average a referral fee of one hundred and thirty pounds, only on completion of the sale. If you do use this service, the referral fee is included within the amount that you will be quoted by our suppliers. All quotes will also provide details of referral fees payable.



TO VIEW: Contact our Billingham Office on Tel: **01642 955140**
10 Town Square, Billingham, TS23 2LY