

WESTBOURNE GROVE, REDCAR, TS10 1EH



FOR SALE BY AUCTION
Thursday 30th July 2026



- ▲ Terraced Property
- ▲ Two Double Bedrooms
- ▲ Two Bathrooms
- ▲ Minutes to Redcar Town & Seafront
- ▲ Recent Re-Wire & Replacement Roof, Windows & Doors
- ▲ Enclosed Courtyard Garden
- ▲ On Street Resident Parking

Guide Price £72,500

www.michaelpoole.co.uk

Michael Poole
sales | lettings | auctions



*** For Sale By Auction *** LIVE ONLINE AUCTION *** Thursday
30th July 2026 *** Option 1 ***
www.agentspropertyauction.com

This Victorian terraced home has been subject to major works including a re-wire, replacement windows and doors, roof and boiler. Previously a three bedroom home, the current owner has plans drawn for a second floor dormer conversion. Centrally located within minutes of Redcar town, beach and far reaching transport links.

GROUND FLOOR

ENTRANCE HALL - 1.09m x 1.37m (3'7" x 4'6")

Part glazed composite entrance door and further door to the hall.

HALL - 1.75m (5'9") reducing to 1.08m (3'7") x 6.00m (19'8")

With sanded original floorboards, radiator and staircase to the first floor.

LIVING ROOM - 3.76m (12'4") x 3.70m (12'2") increasing to 4.52m (14'10")

A spacious bay windowed room with original features, sanded floorboards, radiator and UPVC window.

DINING ROOM - 3.12m x 3.71m (10'3" x 12'2")

With sanded original floorboards, radiator and UPVC window.

KITCHEN - 2.72m x 3.51m (8'11" x 11'6")

Fitted kitchen with integrated electric oven and gas hob, plumbing for washing machine, tiled flooring, UPVC window, part glazed door to the rear courtyard area and further door to the ground floor shower room.

SHOWER ROOM - 2.72m x 1.09m (8'11" x 3'7")

Traditional style suite with electric shower, tiled flooring and UPVC window.

FIRST FLOOR

LANDING - 1.76m x 3.72m (5'9" x 12'2")

With lovely original stained glass skylight.

TO VIEW: Tel: 01642 285041

30-32 Station Road, Redcar, TS10 1AG

www.michaelpoole.co.uk



BEDROOM ONE - 4.99m (16'4") x 3.72m (12'2") increasing to 4.55m (14'11") into the bay

A fantastic size bay windowed room with original sanded floorboards, radiator and UPVC window.

BEDROOM TWO - 3.14m x 3.72m (10'4" x 12'2")

A double room with radiator and UPVC window.

BATHROOM - 2.62m x 4.74m (8'7" x 15'7")

With traditional white suite, UPVC windows and wall mounted 2023 fitted Alpha Tec combi boiler.

EXTERNALLY

The front of the property benefits from on street resident permit parking and to the rear there is an enclosed courtyard area.

AUCTION HOUSE DISCLAIMER - None of the services have been tested. Measurements, where given, are approximate and for descriptive purposes only. Boundaries cannot be guaranteed and must be checked by solicitors prior to exchanging contracts. The details are provided in good faith, are set out as a general guide only and do not constitute any part of a contract. No member of staff has any authority to make or give representation or warranty in relation to this.


DISCLAIMER - Each auction property is offered at a guide price and is also subject to a reserve price. The guide price is the level where the bidding will commence. The reserve price is the seller's minimum acceptable price at auction and the figure below which the auctioneer cannot sell. The reserve price, which may be up to 10% higher than the guide price, is not disclosed and remains confidential between the seller and the auctioneer. Both the guide price and the reserve price can be subject to change up to and including the day of the auction. The successful buyer pays a £2,000 +vat (total £2,400) Auction Administration Fee.


AGENTS REF: - CF/LS/EST260276/20062026

Council Tax Band: A **Tenure:** Freehold


TO VIEW: Contact our Redcar office on

Tel: **01642 285041**

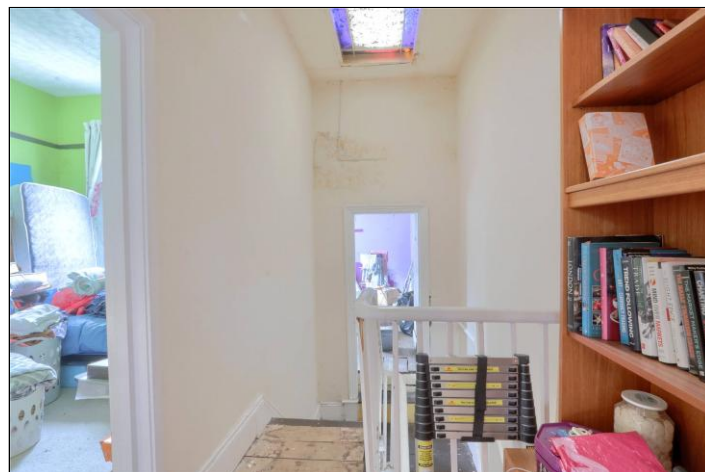

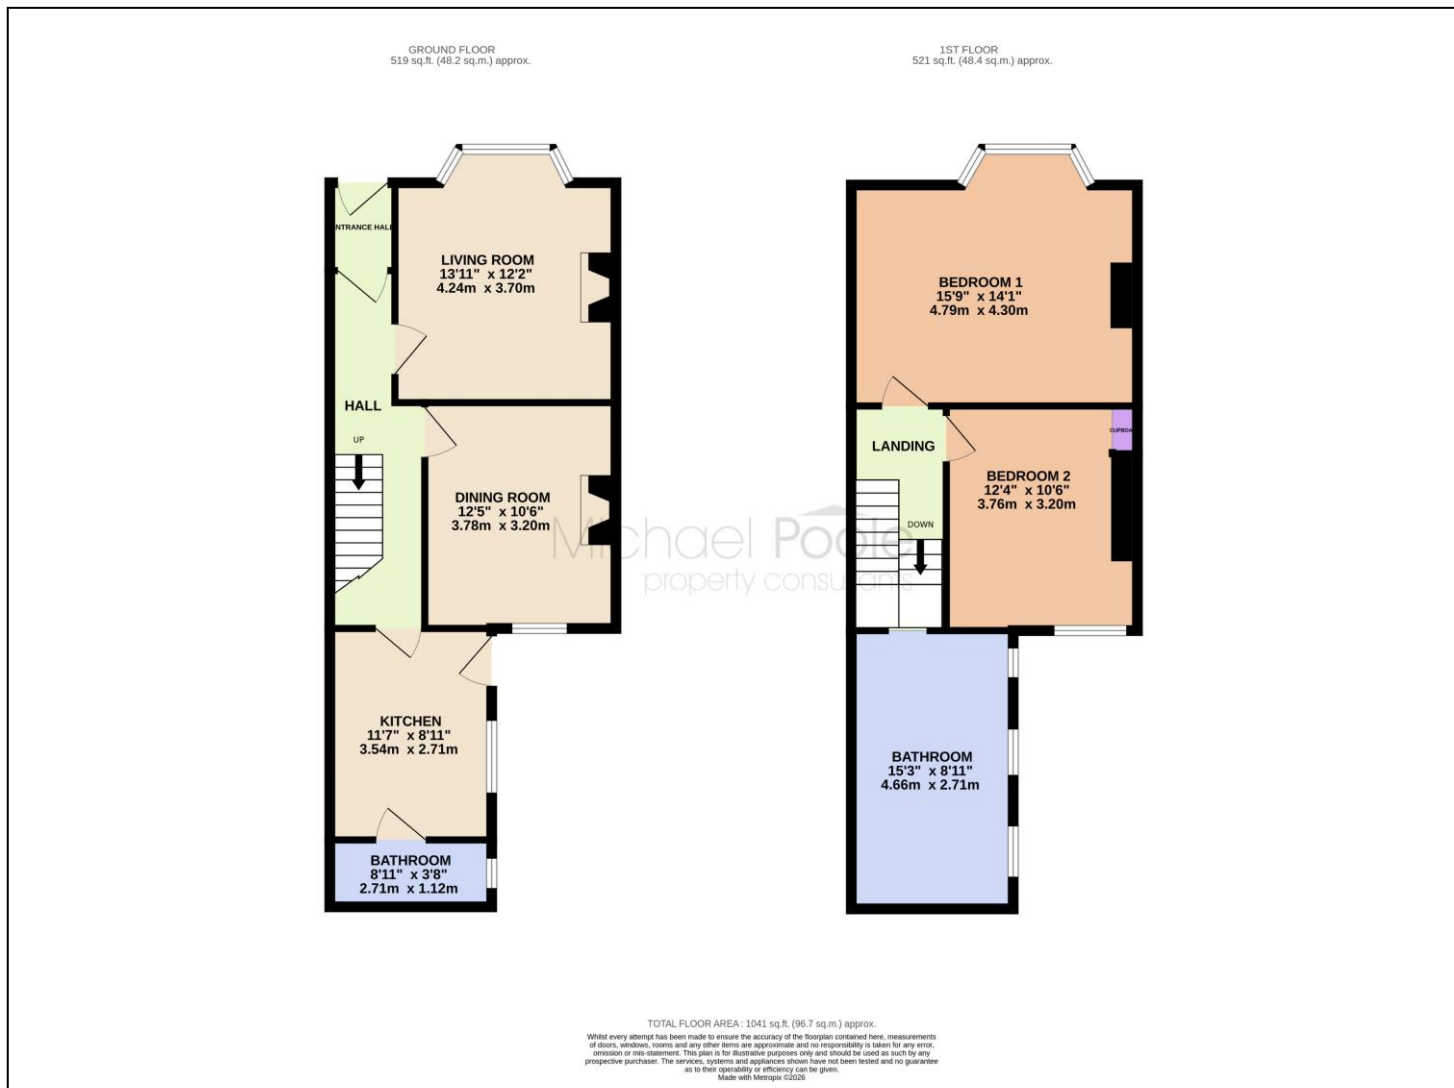

The information provided about this property does not constitute or form part of an offer or contract, nor may it be regarded as representations. All interested parties must verify accuracy and your solicitor must verify tenure and lease information, fixtures and fittings and, where the property has been recently constructed, extended or converted, that planning/building regulation consents are in place. All dimensions are approximate and quoted for guidance only, as are floor plans which are not to scale, and their accuracy cannot be confirmed. Reference to appliances and/or services does not imply that they are necessarily in working order or fit for the purpose. We offer our clients an optional conveyancing service, through panel conveyancing firms, via MWU and we receive on average a referral fee of one hundred and thirty pounds, only on completion of the sale. If you do use this service, the referral fee is included within the amount that you will be quoted by our suppliers. All quotes will also provide details of referral fees payable.

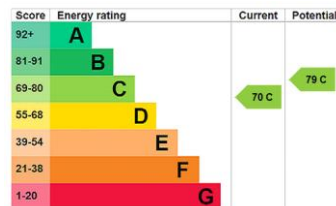

TO VIEW: Contact our Redcar Office on Tel: **01642 285041**
30-32 Station Road, Redcar, TS10 1AG