

NEWGALE CLOSE, INGLEBY BARWICK, STOCKTON-ON-TEES, TS17 5EZ



- ▲ A Significantly Improved Detached Family/Executive Home Offering Four Generous Bedrooms with Three Having Built-In Wardrobes
- ▲ Occupying A Superb Plot Within a Small Exclusive Cul-De-Sac with Landscaped Gardens & Open Aspect to The Rear
- ▲ Extensive Lounge with Front Bay Window & Impressive Conservatory with Lightweight Roof & Wood Burning Stove
- ▲ Dining Room with Double Glazed French Doors to The Rear & Stone Floor with Underfloor Heating.
- ▲ Redesigned Kitchen with A Range of Fitted Units, Solid Wood Worktops, Breakfast Bar, Built-In Range Oven & Integrated Dishwasher
- ▲ Utility Room & Remodelled Ground Floor Cloakroom/WC
- ▲ En-Suite Shower Room to The Master Bedroom Together with A Luxurious Redesigned Family Bathroom with White Suite
- ▲ Gas Central Heating System & Double Glazing
- ▲ Block Paved Double Width Driveway & Detached Double Garage

£350,000

www.michaelpoole.co.uk

Michael Poole
sales | lettings | auctions



A significantly improved detached family/executive home offering four generous bedrooms and occupying a superb plot within a small exclusive cul-de-sac with landscaped gardens and open aspect to the rear.

KITCHEN - 4.47m x 2.34m (14'8" x 7'8")

UTILITY ROOM - 1.9m x 1.52m (6'3" x 5')

GROUND FLOOR

FIRST FLOOR

ENTRANCE HALLWAY

LANDING

CLOAKROOM/WC

MASTER BEDROOM - 3.43m (11'3") x 3.35m (11') into bay
Built-in wardrobe.

LOUNGE - 6.63m (21'9") x 3.05m (10') Measured into bay

EN-SUITE SHOWER ROOM

CONSERVATORY - 3.18m x 2.26m (10'5" x 7'5")

BEDROOM TWO - 3.78m x 2.64m (12'5" x 8'8")

DINING ROOM - 3.43m (11'3") into bay recess x 3.02m (9'11")
Opening to ...

BEDROOM THREE - 3.02m x 2.6m (9'11" x 8'6")
Built-in wardrobe.

TO VIEW: Tel: 01642 763636
Myton Park, Myton Road, Ingleby Barwick, TS17 0WA

www.michaelpoole.co.uk



NEWGALE CLOSE, TS17 5EZ

BEDROOM FOUR - 2.97m x 2.57m (9'9" x 8'5")

Built-in wardrobe.

BATHROOM - 2.16m x 1.98m (7'1" x 6'6")

EXTERNALLY

GARDENS & DOUBLE GARAGE

Lawned front garden with a double width block paved driveway leading to the detached double garage with two up and over doors, power points and lighting. There is also a large storage shed attached to the side of the garage. To the side of the house there is a private paved seating area and storage shed. The delightful landscaped rear garden enjoys a delightful open aspect, being mainly laid to lawn with an abundance of shrubs, a paved patio area with pergola and a raised timber decked section.

AGENTS REF: - DC/LS/ING230451/29112023


Council Tax Band: E **Tenure:** Freehold

TO VIEW: Contact our Ingleby Barwick office on

Tel: **01642 763636**




NEWGALE CLOSE, TS17 5EZ

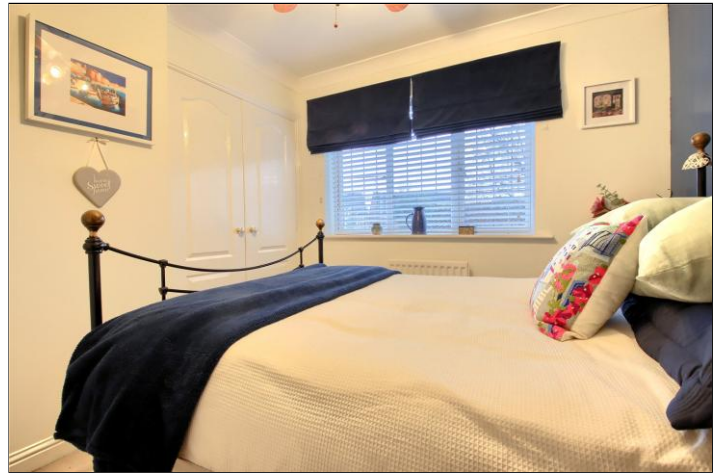


NEWGALE CLOSE, TS17 5EZ



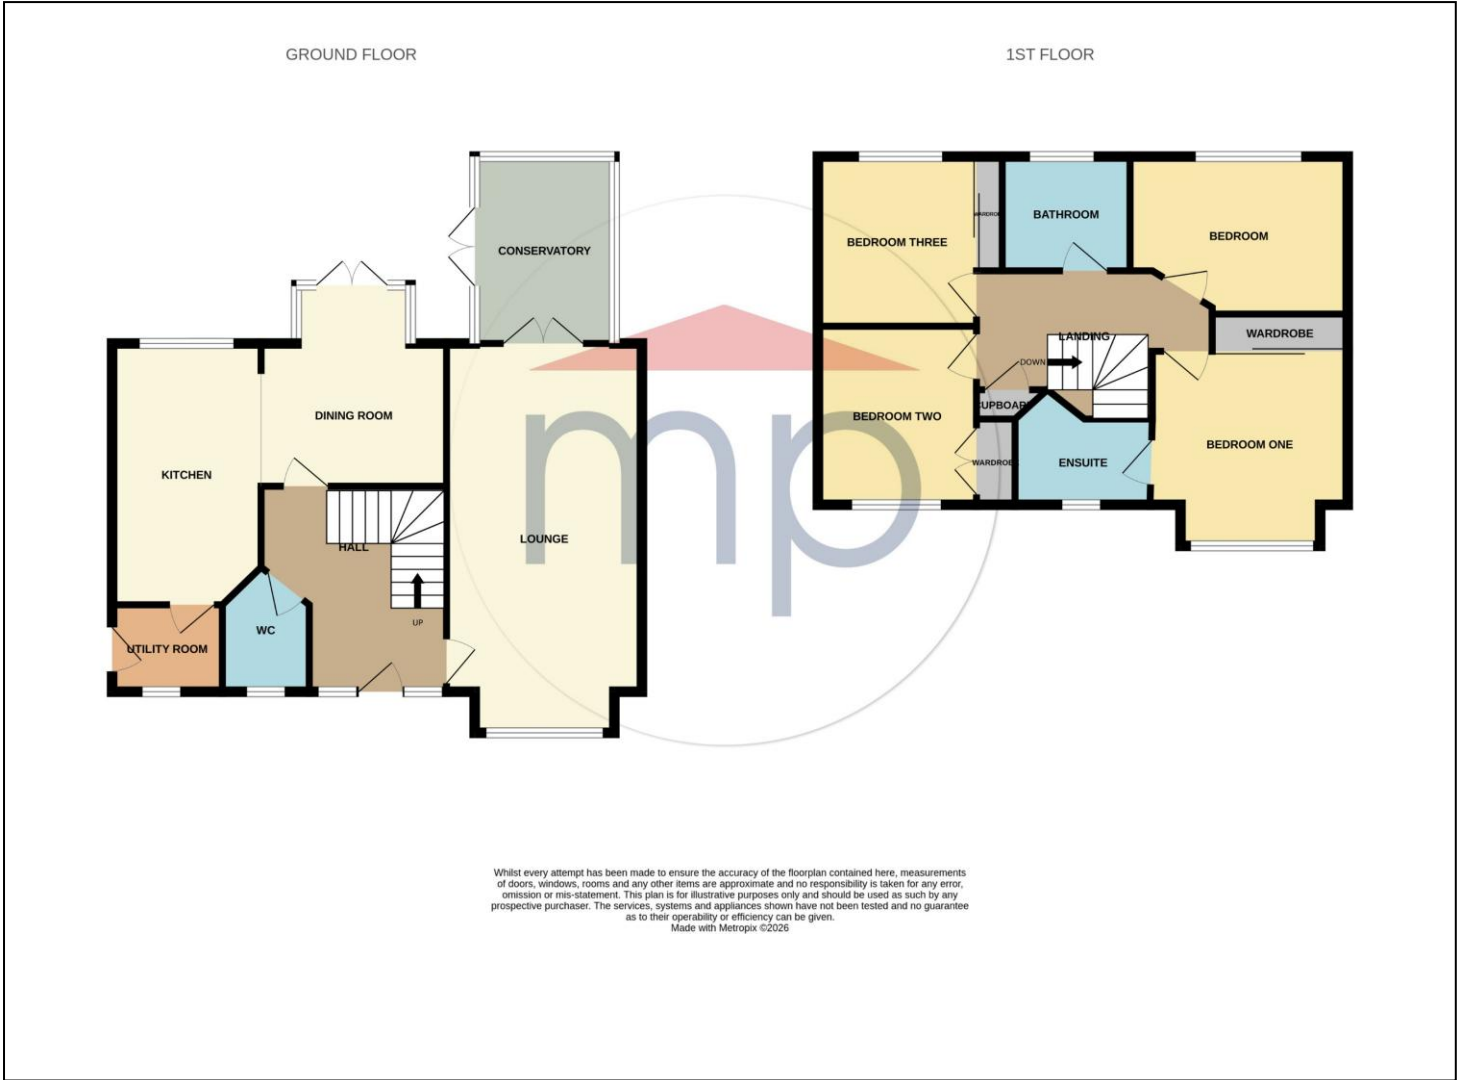

The information provided about this property does not constitute or form part of an offer or contract, nor may it be regarded as representations. All interested parties must verify accuracy and your solicitor must verify tenure and lease information, fixtures and fittings and, where the property has been recently constructed, extended or converted, that planning/building regulation consents are in place. All dimensions are approximate and quoted for guidance only, as are floor plans which are not to scale, and their accuracy cannot be confirmed. Reference to appliances and/or services does not imply that they are necessarily in working order or fit for the purpose. We offer our clients an optional conveyancing service, through panel conveyancing firms, via MWU and we receive on average a referral fee of one hundred and thirty pounds, only on completion of the sale. If you do use this service, the referral fee is included within the amount that you will be quoted by our suppliers. All quotes will also provide details of referral fees payable.

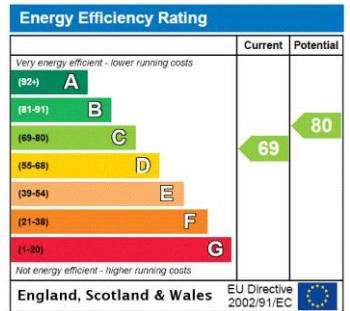

TO VIEW: Contact our Ingleby Barwick Office on Tel: **01642 763636**
Myton Park, Myton Road, Ingleby Barwick, TS17 0WA

www.michaelpoole.co.uk

Michael Poole
sales | lettings | auctions