

NEWPORT CLOSE, INGLEBY BARWICK, STOCKTON-ON-TEES, TS17 5HT



- ▲ A three bedroom semi-detached property available for sale with NO ONWARD CHAIN
- ▲ Sensibly priced to reflect the need for general updating
- ▲ Occupying a pleasant plot with lawned gardens, driveway and single garage
- ▲ Located off Nevern Crescent in the Roundhill area of Ingleby Barwick
- ▲ Spacious lounge with bay window to the front elevation

- ▲ Kitchen/dining area with built-in oven and hob and having double glazed French doors to the rear garden
- ▲ Three first floor bedrooms with two having fitted wardrobes
- ▲ Bathroom/WC with three piece suite
- ▲ Gas central heating system and double glazing

£170,000

www.michaelpoole.co.uk

Michael Poole
sales | lettings | auctions



Sensibly priced to reflect the need for general updating, a three bedroom semi-detached property available for sale with NO ONWARD CHAIN and occupying a pleasant plot with lawned gardens, driveway and single garage.

BEDROOM THREE - 2.24m x 1.87m (7'4" x 6'2")

BATHROOM/WC - 2.65m x 1.87m (8'8" x 6'2")

GROUND FLOOR

ENTRANCE HALLWAY

LOUNGE - 5.55m (18'3") into bay x 3.44m (11'3") reducing to 2.49m (8'2")

KITCHEN/DINER - 4.49m x 2.13m (14'9" x 7')

FIRST FLOOR

LANDING

BEDROOM ONE - 3.57m x 2.57m (11'9" x 8'5")
Fitted wardrobes.

BEDROOM TWO - 3.15m x 2.57m (10'4" x 8'5")
Fitted wardrobes.

EXTERNALLY

GARDENS & GARAGE - Lawned section to the front of the property with a driveway providing off street parking and leading to the single garage with up and over door, power points and lighting. To the rear there is an enclosed garden which is mainly laid to lawn with shrub borders.

AGENTS REF: - DC/LS/ING260162/31032026

Council Tax Band: C **Tenure:** Freehold

TO VIEW: Contact our Ingleby Barwick office on


Tel: **01642 763636**

TO VIEW: Tel: **01642 763636**

Myton Park, Myton Road, Ingleby Barwick, TS17 0WA

www.michaelpoole.co.uk



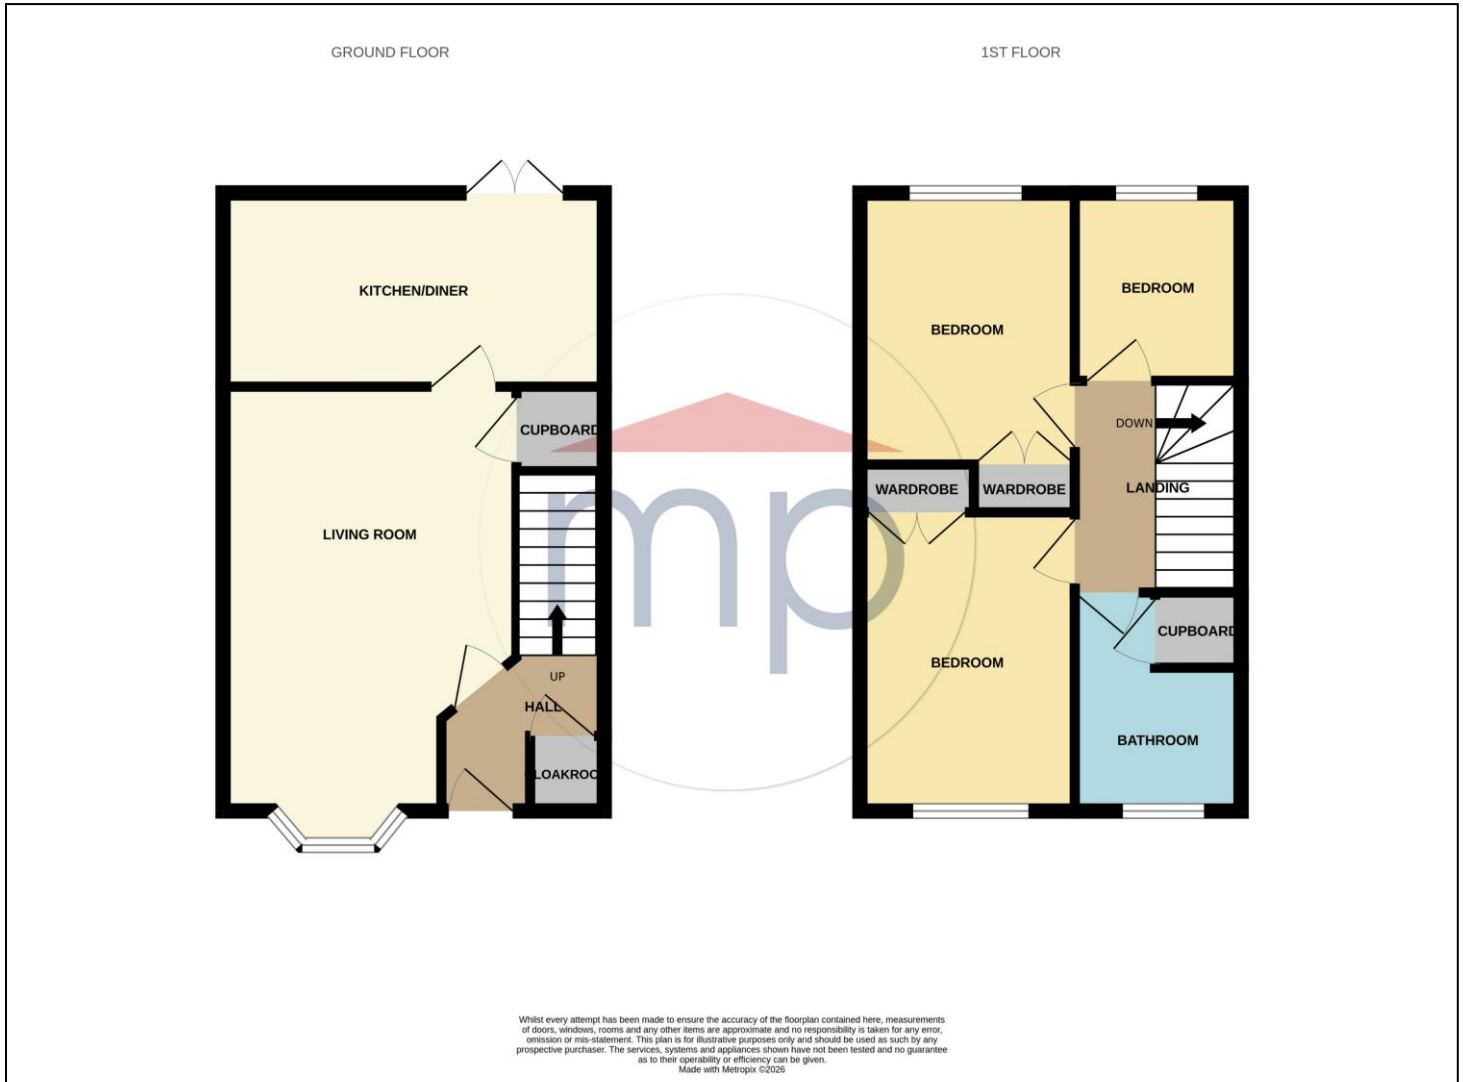

The information provided about this property does not constitute or form part of an offer or contract, nor may it be regarded as representations. All interested parties must verify accuracy and your solicitor must verify tenure and lease information, fixtures and fittings and, where the property has been recently constructed, extended or converted, that planning/building regulation consents are in place. All dimensions are approximate and quoted for guidance only, as are floor plans which are not to scale, and their accuracy cannot be confirmed. Reference to appliances and/or services does not imply that they are necessarily in working order or fit for the purpose. We offer our clients an optional conveyancing service, through panel conveyancing firms, via MWU and we receive on average a referral fee of one hundred and thirty pounds, only on completion of the sale. If you do use this service, the referral fee is included within the amount that you will be quoted by our suppliers. All quotes will also provide details of referral fees payable.



TO VIEW: Contact our Ingleby Barwick Office on Tel: **01642 763636**
 Myton Park, Myton Road, Ingleby Barwick, TS17 0WA

www.michaelpoole.co.uk

Michael Poole
 sales | lettings | auctions