

BEACONS LANE, INGLEBY BARWICK, STOCKTON-ON-TEES, TS17 5EF



- ▲ Extended Four Bedroom Semi Detached House
- ▲ Two Ground Floor Reception Rooms
- ▲ Delightful Rear Garden

- ▲ Triple Width Driveway
- ▲ Tastefully Presented Throughout
- ▲ Close by Highly Regarded Schooling

£200,000

www.michaelpoole.co.uk

Michael Poole
sales | lettings | auctions



This impressive semi-detached house on the popular estate of Roundhill has been extended to the rear, and the garage has been converted to create a well-planned four bedroom family home with two bath/shower room.

The property comprises entrance hall, lounge/diner, kitchen with a range of Shaker design units and sitting room, utility room and bedroom four on the ground floor. The first floor has landing, bedroom one with en-suite, two further bedrooms and family bathroom. Outside there is parking on the driveway and access to the rear garden with large timber shed.

Other features include gas central heating and UPVC double glazing.

GROUND FLOOR

ENTRANCE HALL

LOUNGE DINER - 7.14m x 3.38m (max) (23'5" x 11'1" (max))

KITCHEN - 3.66m x 3.23m (12' x 10'7")

SITTING ROOM - 3.53m x 3.2m (11'7" x 10'6")

UTILITY ROOM - 2.6m x 1.85m (8'6" x 6'1")

BEDROOM FOUR - 2.95m x 2.54m (9'8" x 8'4")

FIRST FLOOR

LANDING

BEDROOM ONE - 3.58m x 2.72m (11'9" x 8'11")

EN-SUITE

TO VIEW: Tel: 01642 763636

Myton Park, Myton Road, Ingleby Barwick, TS17 0WA

www.michaelpoole.co.uk



BEACONS LANE, TS17 5EF

BEDROOM TWO - 3.25m x 3m (10'8" x 9'10")

AGENTS REF: - MH/LS/ING260207/08052026

BEDROOM THREE - 2.67m x 2.36m (8'9" x 7'9")

Council Tax Band: C **Tenure:** Freehold

BATHROOM

TO VIEW: Contact our Ingleby Barwick office on

Tel: **01642 763636**


EXTERNALLY

PARKING & GARDEN


To the front there is parking for up to three cars on a block paved driveway and side gated access leads to the rear garden with flagstone and slate gravelled patio area, lawn and large timber shed.


BUYERS IDENTIFICATION CHECK(S)

Should a purchaser(s) have an offer accepted on a property marketed by Michael Poole Estate Agents they will need to undertake an identification check. This is done to meet our obligation under Anti Money Laundering Regulations (AML) and is a legal requirement. We use a third party service to verify your identity; this is not a credit check and will have no effect on credit history. The cost of these checks is £36 inc. VAT per buyer, which is paid in advance, when an offer is agreed and prior to a sales memorandum being issued. This charge is non-refundable.

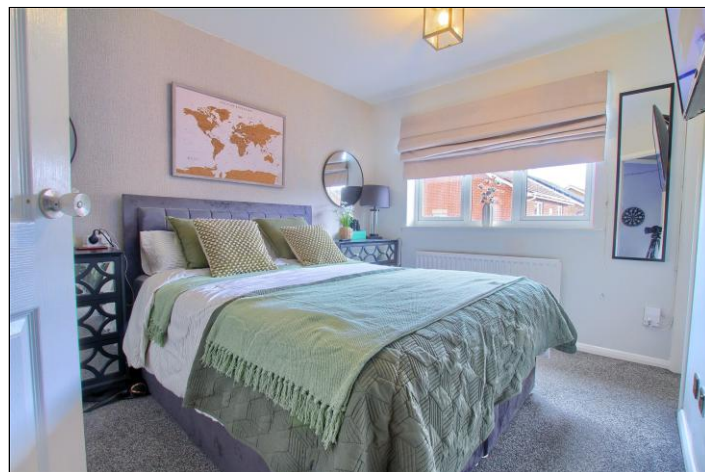

BEACONS LANE, TS17 5EF

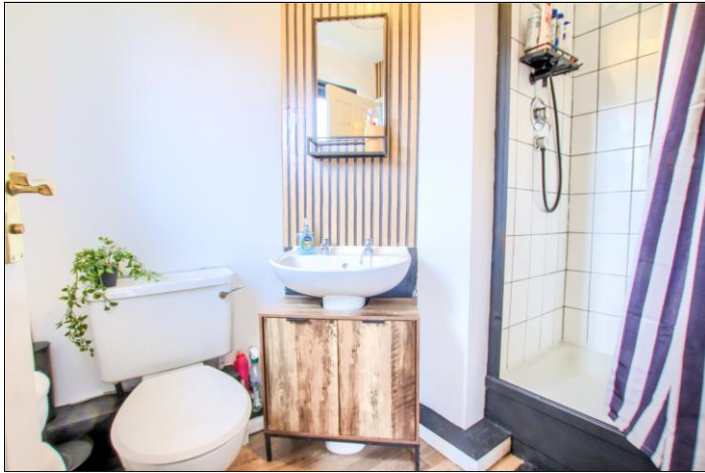

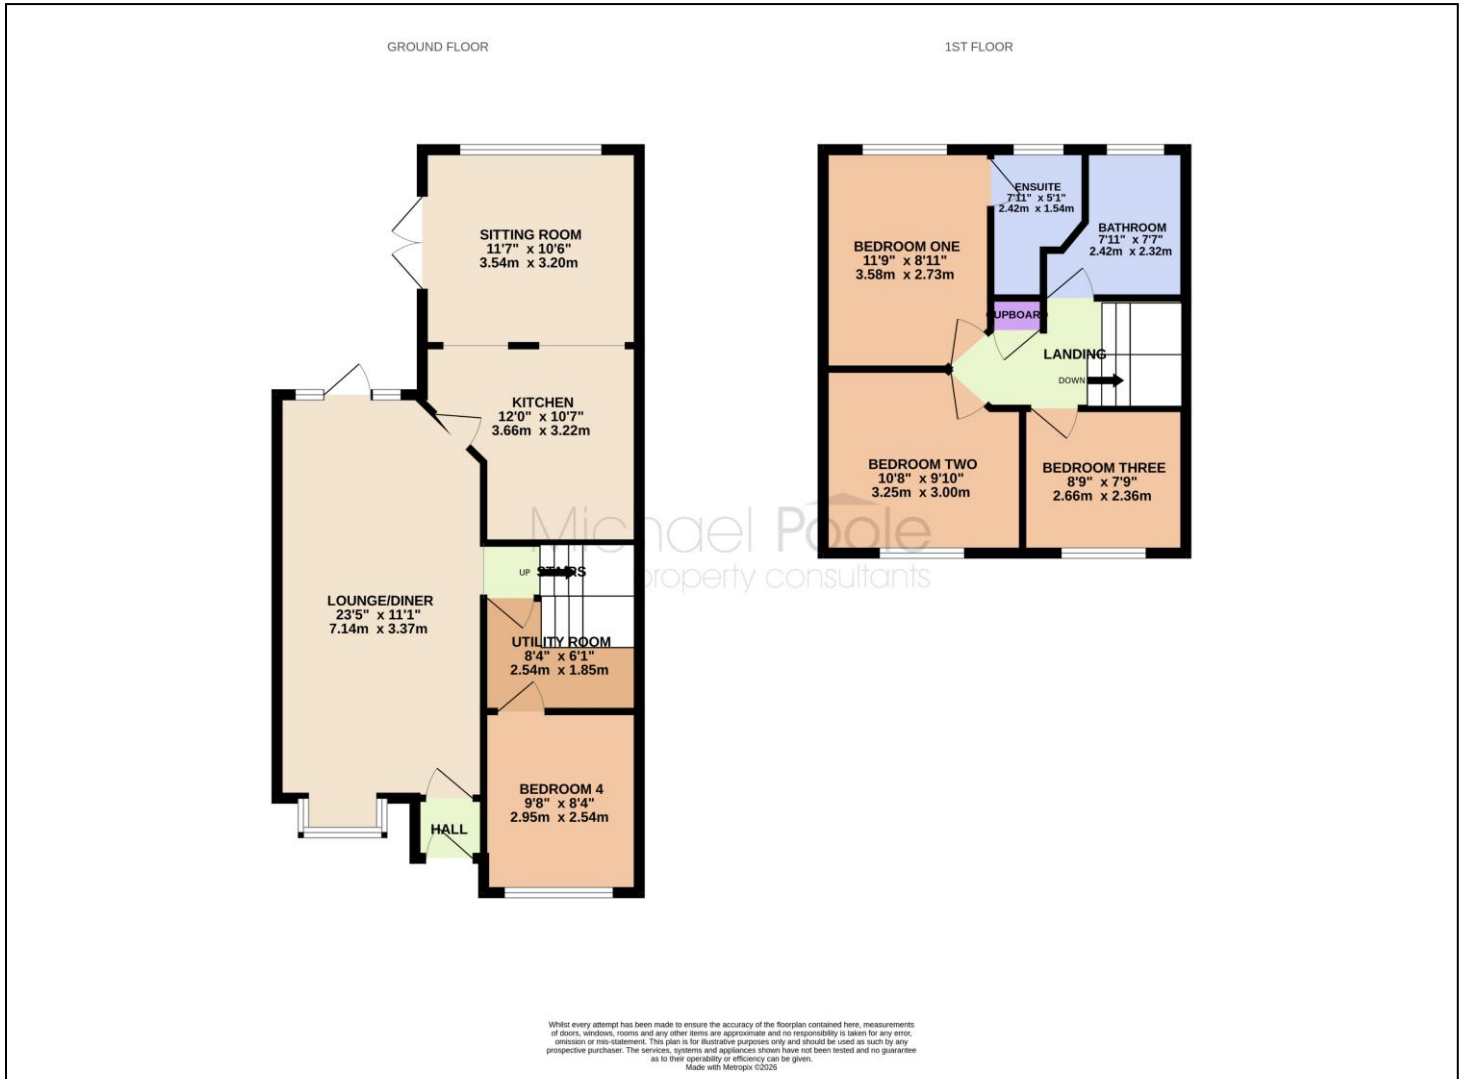

The information provided about this property does not constitute or form part of an offer or contract, nor may it be regarded as representations. All interested parties must verify accuracy and your solicitor must verify tenure and lease information, fixtures and fittings and, where the property has been recently constructed, extended or converted, that planning/building regulation consents are in place. All dimensions are approximate and quoted for guidance only, as are floor plans which are not to scale, and their accuracy cannot be confirmed. Reference to appliances and/or services does not imply that they are necessarily in working order or fit for the purpose. We offer our clients an optional conveyancing service, through panel conveyancing firms, via MWU and we receive on average a referral fee of one hundred and thirty pounds, only on completion of the sale. If you do use this service, the referral fee is included within the amount that you will be quoted by our suppliers. All quotes will also provide details of referral fees payable.



TO VIEW: Contact our Ingleby Barwick Office on Tel: **01642 763636**
Myton Park, Myton Road, Ingleby Barwick, TS17 0WA