

REDCAR ROAD, THORNABY, TS17 8LR



- ▲ A sensibly priced three bedroom end-terrace house
- ▲ With gardens to front and rear, driveway and single garage
- ▲ Gas central heating system and double glazing
- ▲ Of interest to both first time or family buyers
- ▲ Lounge with living flame effect gas fire
- ▲ Kitchen/diner with built in range style oven, a good range of fitted units and double doors to the rear garden
- ▲ Three generous bedrooms
- ▲ Bathroom and separate WC
- ▲ Established area close to an excellent range of amenities

£130,000

www.michaelpoole.co.uk

Michael Poole
sales | lettings | auctions



A sensibly priced three bedroom end-terrace house with gardens to front and rear, driveway and single garage.

GROUND FLOOR

ENTRANCE HALL

LOUNGE - 4.08m x 3.34m (13'5" x 10'11")

KITCHEN/DINER - 6.48m x 2.74m (21'3" x 9')

FIRST FLOOR

LANDING

BEDROOM ONE - 3.65m x 3.31m (12' x 10'10")

BEDROOM TWO - 3.65m x 2.79m (12' x 9'2")

BEDROOM THREE - 2.78m x 2.30m (9'1" x 7'7")

BATHROOM

SEPARATE WC

EXTERNALLY

PARKING, GARAGE & GARDEN

Gravelled area to the front with a driveway leading to the single garage with roller door. The South facing rear garden is mainly laid to lawn.

TO VIEW: Tel: 01642 763636
Myton Park, Myton Road, Ingleby Barwick, TS17 0WA

www.michaelpoole.co.uk



REDCAR ROAD, TS17 8LR




BUYERS IDENTIFICATION CHECK(S) - Should a purchaser(s) have an offer accepted on a property marketed by Michael Poole Estate Agents they will need to undertake an identification check. This is done to meet our obligation under Anti Money Laundering Regulations (AML) and is a legal requirement. We use a third party service to verify your identity; this is not a credit check and will have no effect on credit history. The cost of these checks is £36 inc. VAT per buyer, which is paid in advance, when an offer is agreed and prior to a sales memorandum being issued. This charge is non-refundable.

AGENTS REF: - DC/LS/ING260239/29052026

Council Tax Band: A **Tenure:** Freehold

TO VIEW: Contact our Ingleby Barwick office on

Tel: **01642 763636**

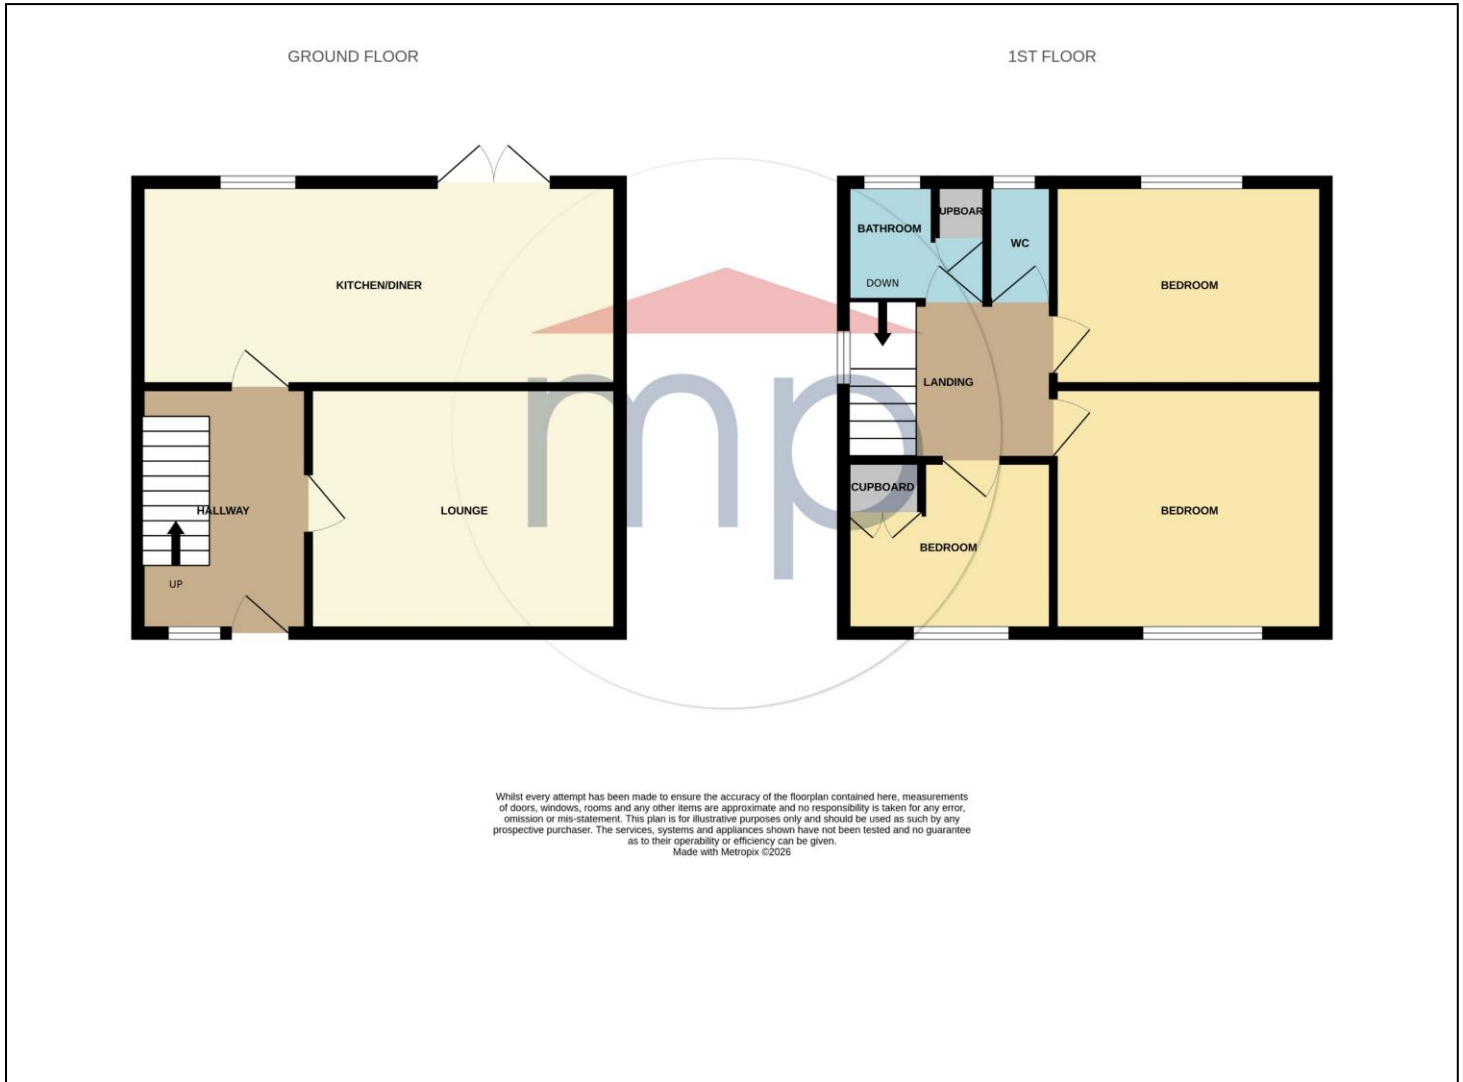

The information provided about this property does not constitute or form part of an offer or contract, nor may it be regarded as representations. All interested parties must verify accuracy and your solicitor must verify tenure and lease information, fixtures and fittings and, where the property has been recently constructed, extended or converted, that planning/building regulation consents are in place. All dimensions are approximate and quoted for guidance only, as are floor plans which are not to scale, and their accuracy cannot be confirmed. Reference to appliances and/or services does not imply that they are necessarily in working order or fit for the purpose. We offer our clients an optional conveyancing service, through panel conveyancing firms, via MWU and we receive on average a referral fee of one hundred and thirty pounds, only on completion of the sale. If you do use this service, the referral fee is included within the amount that you will be quoted by our suppliers. All quotes will also provide details of referral fees payable.



TO VIEW: Contact our Ingleby Barwick Office on Tel: **01642 763636**
Myton Park, Myton Road, Ingleby Barwick, TS17 0WA

www.michaelpoole.co.uk

Michael Poole
sales | lettings | auctions