

STATION ROAD, REDCAR, TS10 1RQ



- ▲ Top Floor Flat
- ▲ Tardis Like Proportions Throughout
- ▲ Central Convenient Location
- ▲ Neutral Decoration Throughout

- ▲ 22ft Lounge Diner
- ▲ Recent Combi Boiler
- ▲ Potential Rental Income of £625/650PCM

£50,000

www.michaelpoole.co.uk

Michael Poole
sales | lettings | auctions



Viewing is a must to fully appreciate the scale of this two bedroom flat with neutral decoration throughout including a light and bright kitchen, family size bathroom, 22ft lounge diner and two brilliant size bedrooms. Excellent for local amenities and transport links.

GROUND FLOOR

ENTRANCE HALL - 1.85m x 5.18m (6'1" x 17')

Communal front door, neutral décor, radiator, and further stairs leading to the accommodation.

ACCOMMODATION

LOUNGE DINER - 3.3m x 6.96m (10'10" x 22'10")

A fantastic size room with neutral décor including carpet, UPVC windows, door to the fire escape and further UPVC door leading down to the communal yard area. A cupboard houses the recent Worcester combi boiler with filter system, wall mounted flame effect electric fire, and door to the landing area with stairs up to the remainder of the property.

LANDING - 1.85m x 5.8m (6'1" x 19')

A huge space with doors to both bedrooms and door to the inner hall which leads to the family bathroom and kitchen.

KITCHEN - 2.2m (7'3") reducing to 1.83m (6') x 4.57m (15')

A high gloss country style fitted kitchen with roll edge worktops, stainless steel sink, integrated electric oven and hob with stainless steel splashback and extractor hood, part tiled walls, brushed stainless steel downlighters, radiator, vinyl flooring and UPVC window.

BATHROOM - 1.55m x 3.56m (5'1" x 11'8")

Traditional white suite with separate thermostatic shower, extractor fan, fully tiled walls with mosaic inserts, downlighters, radiator and vinyl flooring.

BEDROOM ONE - 3.86m x 4.6m (12'8" x 15'1")

A fantastic size bedroom with twin sliding wardrobes, neutral décor, grey carpet, radiator and UPVC window.

BEDROOM TWO - 1.9m x 3.43m (6'3" x 11'3")

A generous second bedroom with radiator and UPVC window.

TO VIEW: Tel: 01642 285041

30-32 Station Road, Redcar, TS10 1AG

www.michaelpoole.co.uk



STATION ROAD, TS10 1RQ



EXTERNALLY

REAR YARD - To the rear of the property there is a communal yard area.

AGENTS REF: - CF/LS/RED220250/23032022


BUYERS IDENTIFICATION CHECK(S) - Should a purchaser(s) have an offer accepted on a property marketed by Michael Poole Estate Agents they will need to undertake an identification check. This is done to meet our obligation under Anti Money Laundering Regulations (AML) and is a legal requirement. We use a third party service to verify your identity; this is not a credit check and will have no effect on credit history. The cost of these checks is £36 inc. VAT per buyer, which is paid in advance, when an offer is agreed and prior to a sales memorandum being issued. This charge is non-refundable.

Council Tax Band: A **Tenure:** Leasehold


TO VIEW: Contact our Redcar office on

Tel: 01642 285041



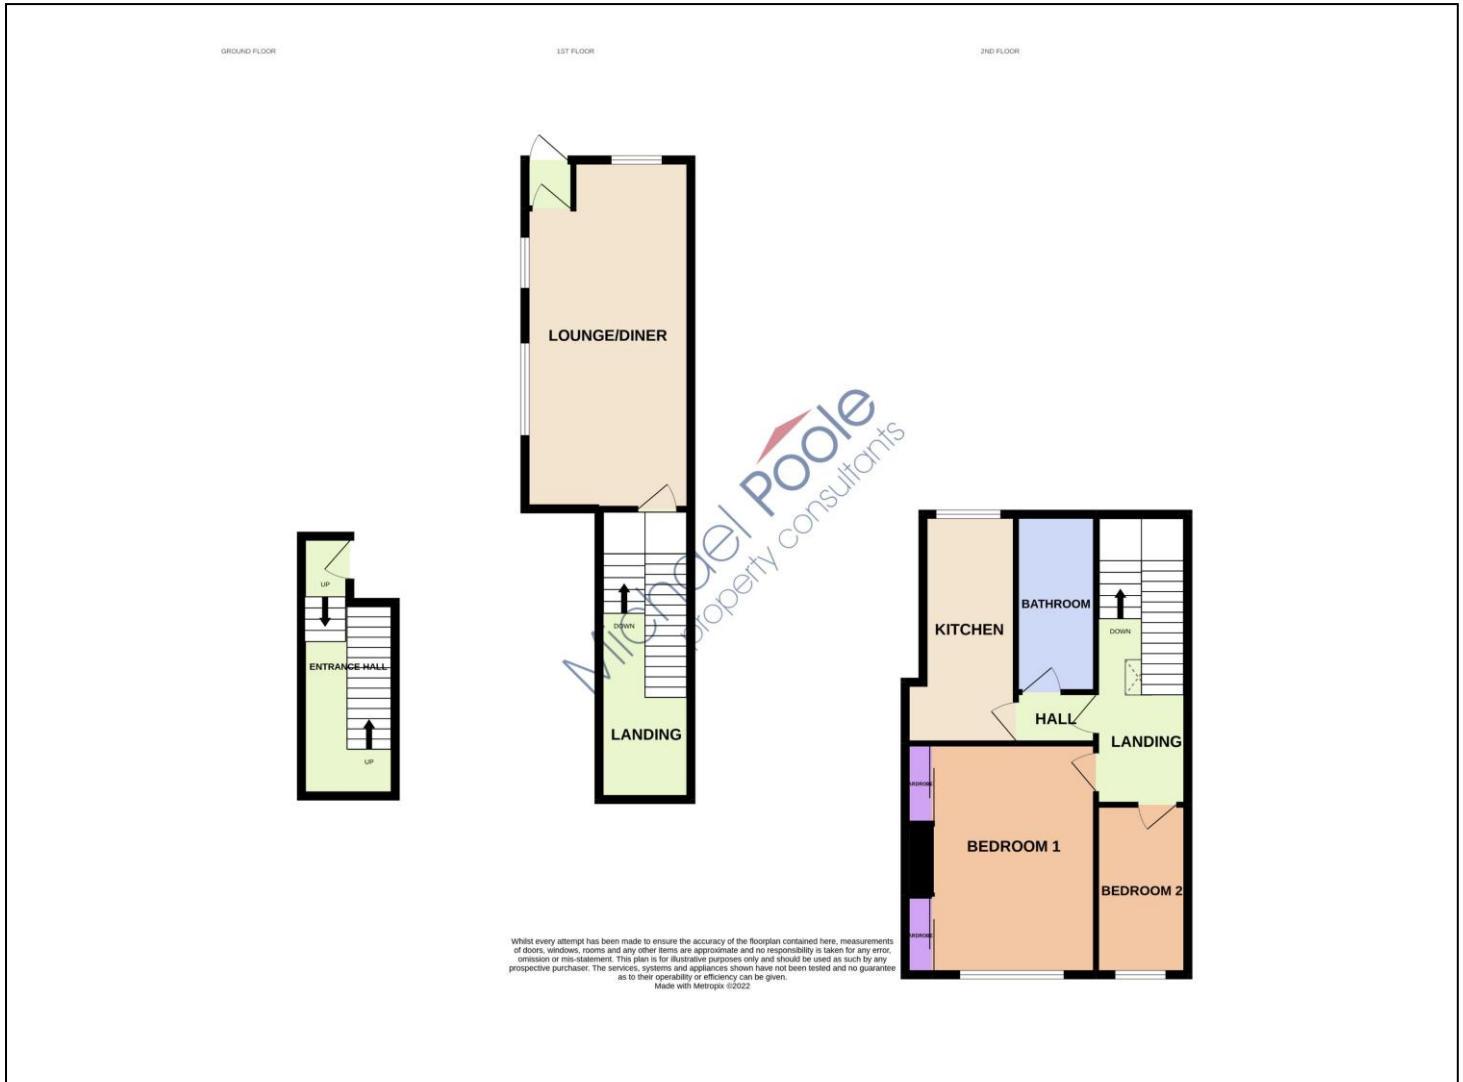

The information provided about this property does not constitute or form part of an offer or contract, nor may it be regarded as representations. All interested parties must verify accuracy and your solicitor must verify tenure and lease information, fixtures and fittings and, where the property has been recently constructed, extended or converted, that planning/building regulation consents are in place. All dimensions are approximate and quoted for guidance only, as are floor plans which are not to scale, and their accuracy cannot be confirmed. Reference to appliances and/or services does not imply that they are necessarily in working order or fit for the purpose. We offer our clients an optional conveyancing service, through panel conveyancing firms, via MWU and we receive on average a referral fee of one hundred and thirty pounds, only on completion of the sale. If you do use this service, the referral fee is included within the amount that you will be quoted by our suppliers. All quotes will also provide details of referral fees payable.

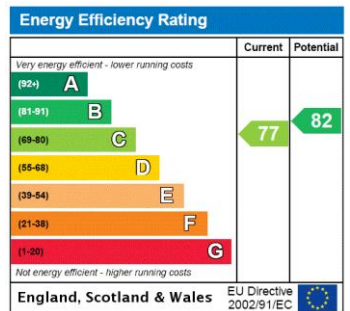

TO VIEW: Contact our Redcar Office on Tel: **01642 285041**
30-32 Station Road, Redcar, TS10 1AG