

CHAPEL STREET, MARSKE-BY-THE-SEA, TS11 6JJ




- ▲ No Chain
- ▲ Two Bedrooms
- ▲ Family Bathroom
- ▲ Kitchen/Diner

- ▲ Spacious Lounge
- ▲ Village Location
- ▲ Close to Amenities & Transport Links

£129,950

www.michaelpoole.co.uk

Michael Poole
sales | lettings | auctions

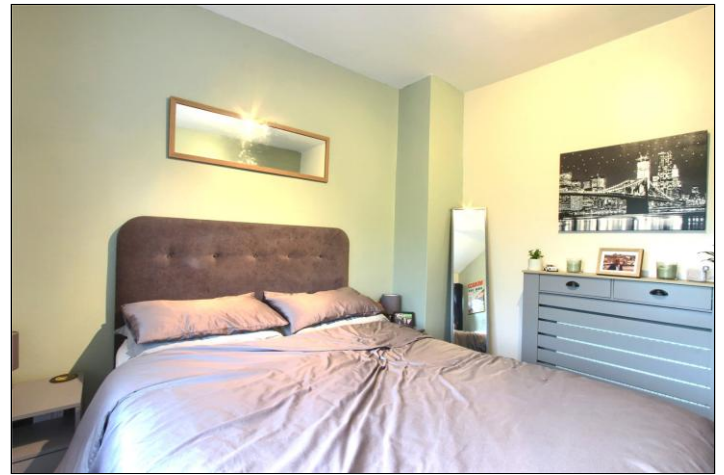

A well-positioned two bedroom end terrace in the popular coastal village of Marske.

The property briefly comprises; entrance hall, spacious lounge with electric fire and decorative surround and access to the kitchen/diner with a good range of wall and base units, integrated electric oven and gas hob and plumbing for a washing machine. To the first floor there are two double bedrooms and a family bathroom comprising a low level WC, wash hand basin and a panelled bath with overhead electric shower.

Externally there is a communal yard with a shed and outhouse offering additional storage.

GROUND FLOOR

ENTRANCE HALL

LOUNGE - 4.76m x 3.72m (15'7" x 12'2")

TO VIEW: Tel: 01642 285041
30-32 Station Road, Redcar, TS10 1AG

www.michaelpoole.co.uk

KITCHEN/DINER - 4.35m x 2.23m (14'3" x 7'4")

FIRST FLOOR

LANDING

BEDROOM ONE - 3.87m x 3.85m (12'8" x 12'8")

BEDROOM TWO - 3.34m x 2.94m (10'11" x 9'8")

BATHROOM - 2.45m x 1.8m (8' x 5'11")



CHAPEL STREET, TS11 6JJ





AGENTS REF: - EE/LS/RED260355/20052026

Council Tax Band: A **Tenure:** Freehold

TO VIEW: Contact our Redcar office on

Tel: 01642 285041

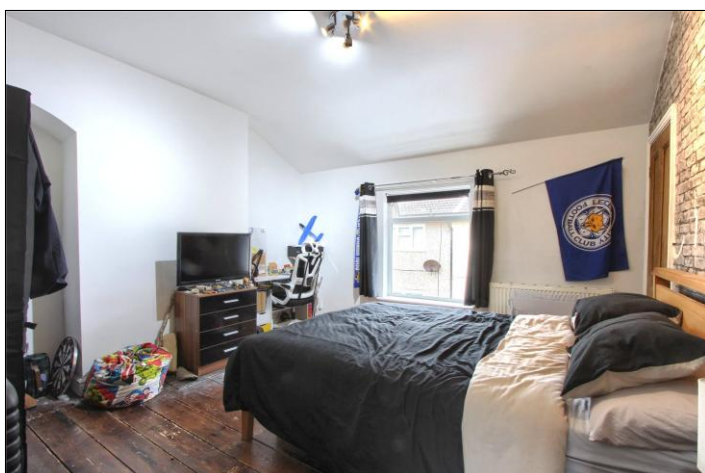

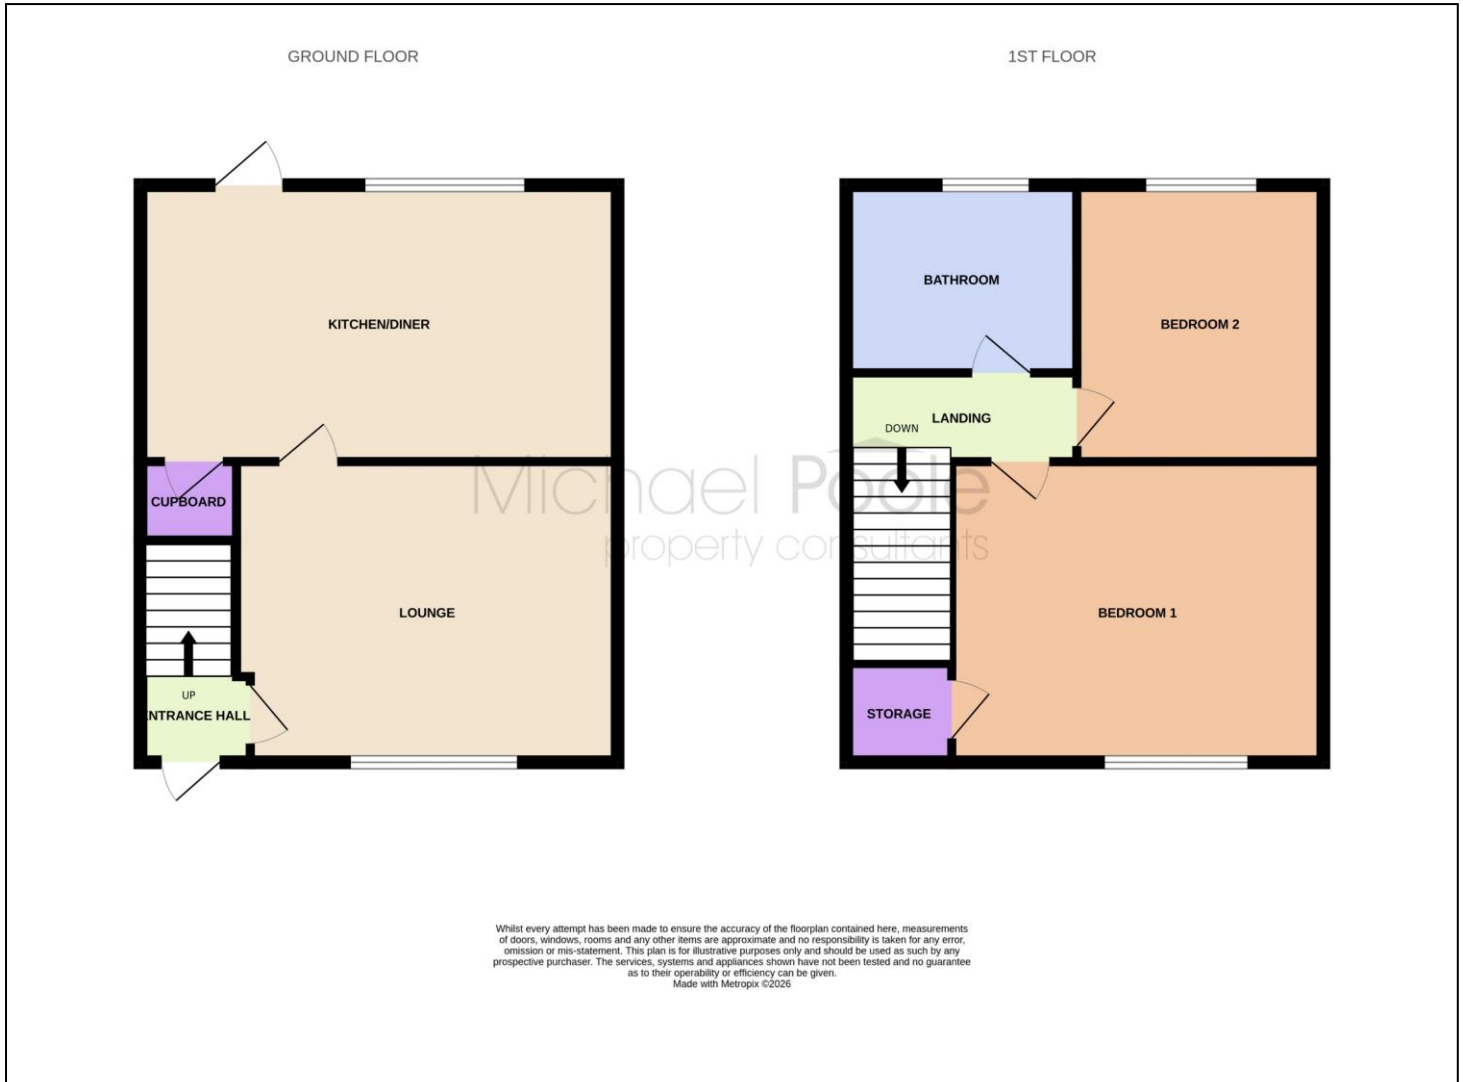

The information provided about this property does not constitute or form part of an offer or contract, nor may it be regarded as representations. All interested parties must verify accuracy and your solicitor must verify tenure and lease information, fixtures and fittings and, where the property has been recently constructed, extended or converted, that planning/building regulation consents are in place. All dimensions are approximate and quoted for guidance only, as are floor plans which are not to scale, and their accuracy cannot be confirmed. Reference to appliances and/or services does not imply that they are necessarily in working order or fit for the purpose. We offer our clients an optional conveyancing service, through panel conveyancing firms, via MWU and we receive on average a referral fee of one hundred and thirty pounds, only on completion of the sale. If you do use this service, the referral fee is included within the amount that you will be quoted by our suppliers. All quotes will also provide details of referral fees payable.



TO VIEW: Contact our Redcar Office on Tel: **01642 285041**
30-32 Station Road, Redcar, TS10 1AG