

**DEL STROTHER AVENUE, GRANGEFIELD, STOCKTON-ON-TEES, TS19 0RZ**



- ▲ Charming and spacious period semi-detached house
- ▲ Three bedrooms
- ▲ Located in a sought-after neighbourhood
- ▲ Perfect blend of traditional charm and modern convenience
- ▲ Well-appointed kitchen open to the garden room and utility

- ▲ Private garden
- ▲ Off-street parking
- ▲ Garage for added convenience
- ▲ Easy access to local amenities, schools, and transport links
- ▲ Ideal for families or professionals looking for a comfortable and well-connected home

**£210,000**

[www.michaelpoole.co.uk](http://www.michaelpoole.co.uk)

**Michael Poole**  
sales | lettings | auctions



Charming and spacious period semi-detached house boasting three bedrooms, located in a sought-after neighbourhood. This delightful property offers a perfect blend of traditional charm and modern convenience. The entrance leads to a large lounge/dining room, ideal for relaxation and entertaining. The well-appointed kitchen is open to the garden room and utility. The property also benefits from a private garden, off-street parking, and a garage for added convenience. With easy access to local amenities, schools, and transport links, this property is ideal for families or professionals looking for a comfortable and well-connected home.

#### **GROUND FLOOR**

**ENTRANCE HALLWAY** - Composite entrance door, original wood doors leading to the living room and dining room, door leading to the kitchen/utility, understairs storage cupboard and radiator.

#### **GROUND FLOOR WC**



**TO VIEW:** Tel: 01642 355000  
17 High Street, Stockton-on-Tees, Cleveland, TS18 1SP

[www.michaelpoole.co.uk](http://www.michaelpoole.co.uk)





**LIVING ROOM/DINING ROOM - 8.48m (27'10") into bow x 4.06m (13'4")**

Feature gas fire with surround, UPVC double glazed bay window, radiators, and wood pocket doors opening through to the garden room.

**KITCHEN - 2.92m x 2.51m (9'7" x 8'3")**

Fitted with a range of high gloss black base, wall and drawer units, worksurface incorporating a sink unit and mixer tap, built-in oven and hob with overhead extractor, breakfast bar, opening to the utility room, UPVC double glazed window and ceiling spotlights.

**UTILITY ROOM** - Worksurface, space for a washing machine and tumble dryer, door leading to the hallway and UPVC double glazed door leading to the side aspect/driveway.

**GARDEN ROOM** - Opening to the kitchen and UPVC double glazed French doors leading to the garden.

**FIRST FLOOR**

**LANDING** - Original wood doors leading to the bedrooms and family bathroom and UPVC double glazed window.

**BEDROOM ONE - 4.50m (14'9") into bow x 4.06m (13'4")**

With UPVC double glazed window and radiator.

**BEDROOM TWO** - With UPVC double glazed window and radiator.

**BEDROOM THREE - 2.39m x 1.98m (7'10" x 6'6")**

With UPVC double glazed window and radiator.

**FAMILY BATHROOM** - Fitted with a white suite comprising bath with shower over, wash hand basin, WC, heated towel rail radiator, spotlights to the ceiling and UPVC double glazed window.

**EXTERNALLY**

**GARAGE** - With up and over door.

**GARDEN** - Externally there is a good-sized Westerly facing garden.

**Council Tax Band:** C    **Tenure:** Freehold



**TO VIEW:** Tel: 01642 355000

17 High Street, Stockton-on-Tees, Cleveland, TS18 1SP

[www.michaelpoole.co.uk](http://www.michaelpoole.co.uk)



**TO VIEW:** Tel: 01642 355000  
17 High Street, Stockton-on-Tees, Cleveland, TS18 1SP

[www.michaelpoole.co.uk](http://www.michaelpoole.co.uk)

**Michael Poole**  
sales | lettings | auctions


DEL STROTHER AVENUE, TS19 0RZ



**TO VIEW:** Tel: **01642 355000**  
17 High Street, Stockton-on-Tees, Cleveland, TS18 1SP

[www.michaelpoole.co.uk](http://www.michaelpoole.co.uk)

**Michael Poole**  
sales | lettings | auctions

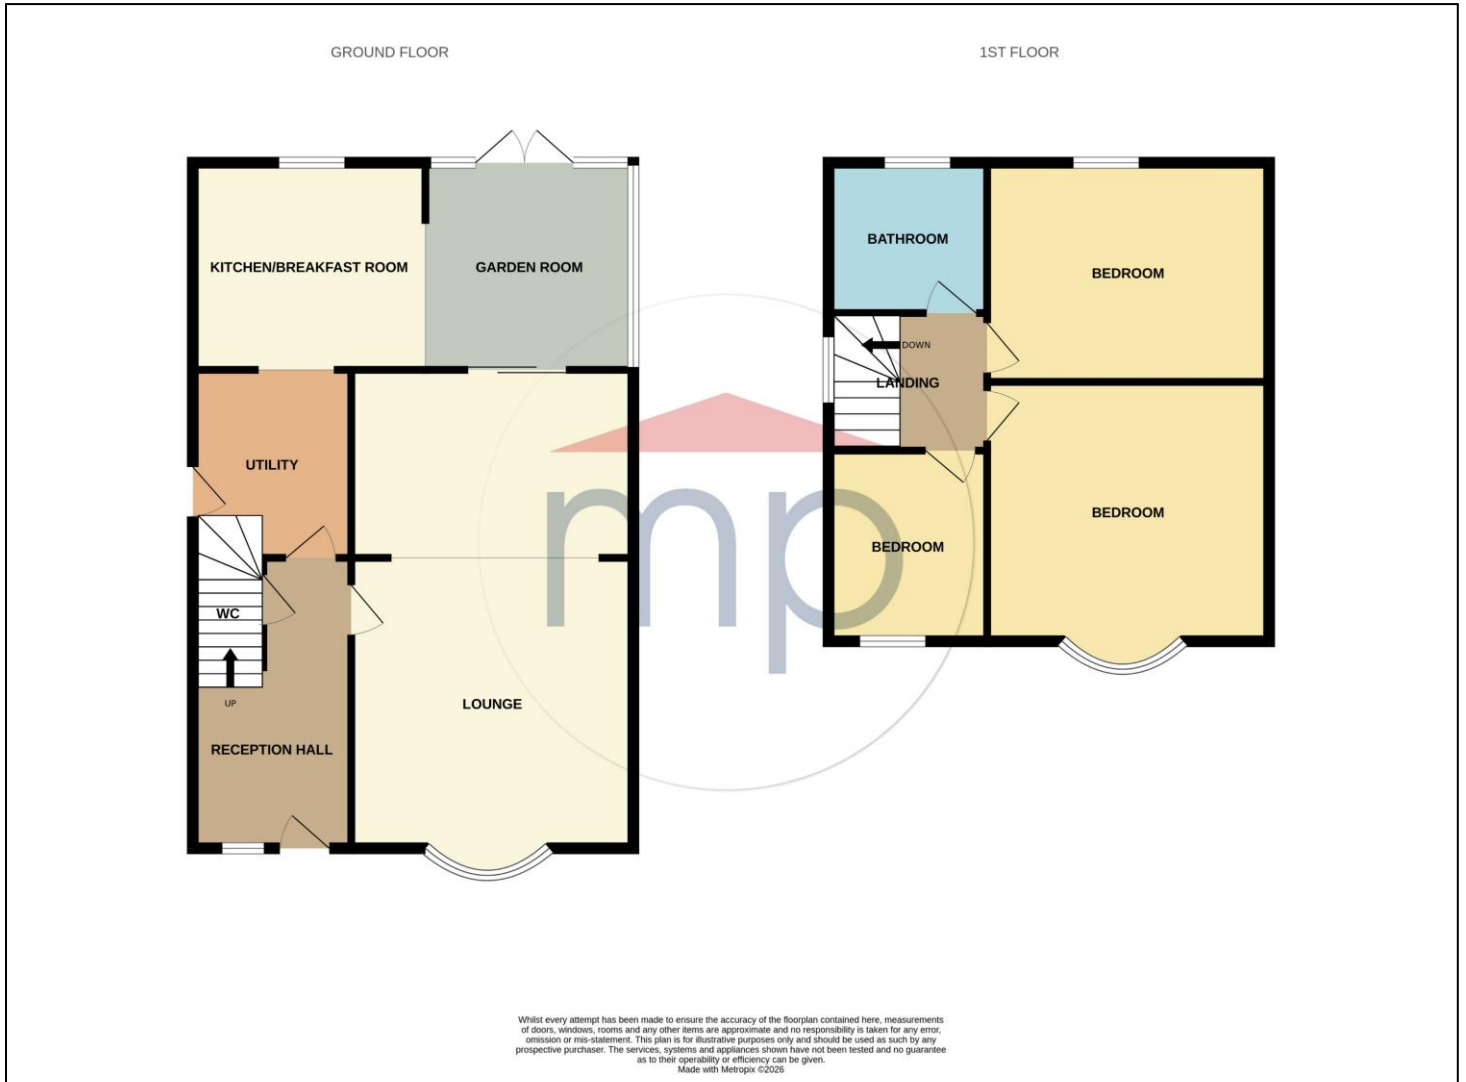

The information provided about this property does not constitute or form part of an offer or contract, nor may it be regarded as representations. All interested parties must verify accuracy and your solicitor must verify tenure and lease information, fixtures and fittings and, where the property has been recently constructed, extended or converted, that planning/building regulation consents are in place. All dimensions are approximate and quoted for guidance only, as are floor plans which are not to scale, and their accuracy cannot be confirmed. Reference to appliances and/or services does not imply that they are necessarily in working order or fit for the purpose. We offer our clients an optional conveyancing service, through panel conveyancing firms, via MWU and we receive on average a referral fee of one hundred and thirty pounds, only on completion of the sale. If you do use this service, the referral fee is included within the amount that you will be quoted by our suppliers. All quotes will also provide details of referral fees payable.



**TO VIEW:** Contact our Stockton Office on Tel: **01642 355000**  
17 High Street, Stockton-on-Tees, Cleveland, TS18 1SP