

CORONA COURT, QUEENSGATE, STOCKTON-ON-TEES, TS18 3UW



- ▲ No onward chain
- ▲ Tucked within a popular, modern residential development
- ▲ Bright living room flowing into a sociable dining area
- ▲ French doors opening onto the rear garden
- ▲ Contemporary kitchen with integrated appliances
- ▲ Downstairs cloakroom/WC for added convenience
- ▲ Three well-proportioned bedrooms
- ▲ Main bedroom with en-suite shower room
- ▲ Private enclosed rear garden with patio and lawn
- ▲ Driveway and single garage for off-street parking

£210,000

www.michaelpoole.co.uk

Michael Poole
sales | lettings | auctions



**** No Onward Chain ****

Tucked within a modern development, this three-bedroom home is designed for easy, everyday living with a sociable, relaxed feel throughout.

Step inside and you'll find a layout that just works—light-filled spaces that flow from the living room through to a dining area where French doors open out to the garden, making it just as suited to quiet evenings as it is to hosting friends and family. The kitchen is sleek and practical, with everything close to hand, while a handy downstairs WC keeps things running smoothly.

Upstairs, three well-sized bedrooms offer flexibility for modern life—whether that's space for a growing family, guests or a home office—with the main bedroom enjoying its own en-suite for a little extra comfort.

Outside, the private rear garden is a great extension of the home—perfect for summer evenings, weekend barbecues or simply unwinding. With a driveway and garage, there's space for the practical side of life too.

All set in a convenient location close to local amenities and transport links, this is a home that feels easy to live in from the moment you walk through the door.



TO VIEW: Tel: **01642 355000**
17 High Street, Stockton-on-Tees, Cleveland, TS18 1SP

www.michaelpoole.co.uk

Michael Poole
sales | lettings | auctions

CORONA COURT, TS18 3UW



GROUND FLOOR

ENTRANCE HALL - Double glazed entrance door to the front aspect leading to entrance hall with cupboard under stairs, staircase to the first floor and cloakroom/WC.

CLOAKROOM/WC - With double glazed window to the front aspect, low level WC with hidden cistern, pedestal wash hand basin and single radiator.

LIVING ROOM - 4.52m x 3.28m (14'10" x 10'9")
With double glazed window to the front aspect, radiator and double doors opening to dining room.

DINING ROOM - With double glazed French doors and double glazed picture length windows to the rear aspect. Open to ...

KITCHEN - 3.05m x 2.44m (10' x 8')
Superb modern fitted kitchen with contemporary worktops incorporating a one and a half bowl stainless steel sink and drainer unit with mixer tap, integrated fridge freezer, electric oven and hob with overhead hood and splashback, integrated washing machine and single radiator.

FIRST FLOOR

LANDING - With double glazed window to the side aspect and radiator.

BEDROOM ONE - 3.66m x 3.05m (12' x 10')
With double glazed window to the rear aspect and single radiator.

EN-SUITE - With pedestal wash hand basin, low level WC, double shower enclosure and single radiator.

BEDROOM TWO - 3.05m x 2.44m (10' x 8')
With double glazed window to the rear aspect and single radiator.

BEDROOM THREE - 3.05m x 2.13m (10' x 7')
With double glazed window to the front aspect and single radiator.

BATHROOM - With double glazed window to the front aspect, side panelled bath, low level WC, pedestal wash hand basin and single radiator.

EXTERNALLY

PARKING, GARAGE & GARDENS - Externally there is a drive and a single garage. Front garden with wrought iron railings and private enclosed rear garden with patio, shale seating area and shaped lawn.

Council Tax Band: C **Tenure:** Freehold



TO VIEW: Tel: 01642 355000
17 High Street, Stockton-on-Tees, Cleveland, TS18 1SP

www.michaelpoole.co.uk

Michael Poole
sales | lettings | auctions



TO VIEW: Tel: 01642 355000
17 High Street, Stockton-on-Tees, Cleveland, TS18 1SP

www.michaelpoole.co.uk

Michael Poole
sales | lettings | auctions



TO VIEW: Tel: 01642 355000
17 High Street, Stockton-on-Tees, Cleveland, TS18 1SP

www.michaelpoole.co.uk

Michael Poole
sales | lettings | auctions



TO VIEW: Tel: 01642 355000
17 High Street, Stockton-on-Tees, Cleveland, TS18 1SP

www.michaelpoole.co.uk


Michael Poole
sales | lettings | auctions



TO VIEW: Tel: 01642 355000
17 High Street, Stockton-on-Tees, Cleveland, TS18 1SP

www.michaelpoole.co.uk

Michael Poole
sales | lettings | auctions

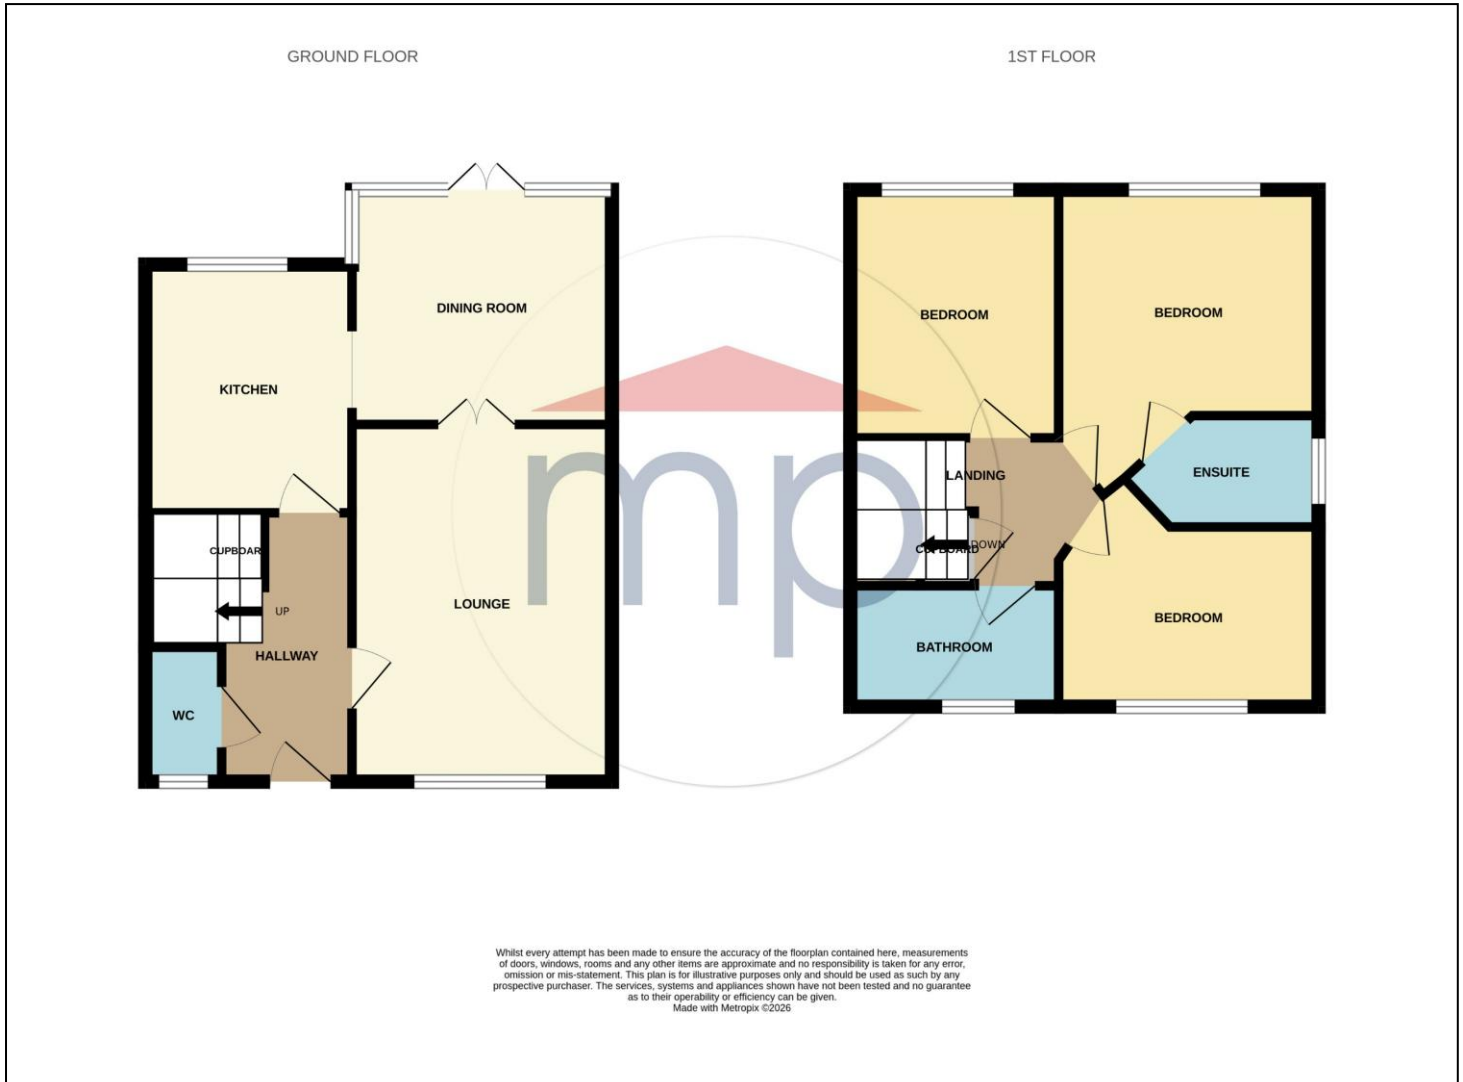

Whilst every attempt has been made to ensure the accuracy of the floorplan contained here, measurements of doors, windows, rooms and any other items are approximate and no responsibility is taken for any error, omission or mis-statement. This plan is for illustrative purposes only and should be used as such by any prospective purchaser. The services, systems and appliances shown have not been tested and no guarantee as to their operability or efficiency can be given.
Made with Metropix ©2025

The information provided about this property does not constitute or form part of an offer or contract, nor may it be regarded as representations. All interested parties must verify accuracy and your solicitor must verify tenure and lease information, fixtures and fittings and, where the property has been recently constructed, extended or converted, that planning/building regulation consents are in place. All dimensions are approximate and quoted for guidance only, as are floor plans which are not to scale, and their accuracy cannot be confirmed. Reference to appliances and/or services does not imply that they are necessarily in working order or fit for the purpose. We offer our clients an optional conveyancing service, through panel conveyancing firms, via MWU and we receive on average a referral fee of one hundred and thirty pounds, only on completion of the sale. If you do use this service, the referral fee is included within the amount that you will be quoted by our suppliers. All quotes will also provide details of referral fees payable.



TO VIEW: Contact our Stockton Office on Tel: **01642 355000**
17 High Street, Stockton-on-Tees, Cleveland, TS18 1SP