

WEST ACRES WALK, EAGLESCLIFFE, STOCKTON-ON-TEES, TS16 0FA



- ▲ Available with NO ONWARD CHAIN, an opportunity to purchase a spacious three bedroom home on a shared ownership basis
- ▲ The property is being offered at £104,500 for a 55% share, with an additional rent payable to Beyond Housing
- ▲ Bright and airy lounge with windows to front and side
- ▲ Breakfast kitchen with a good range of fitted units, with breakfast bar, built in oven and hob and freestanding dishwasher
- ▲ Utility room and ground floor cloakroom/WC
- ▲ Three generous bedrooms together with an impressive bathroom with white three piece suite
- ▲ Gas central heating system and double glazing
- ▲ Surprisingly generous gardens to front, side and rear with parking for two vehicles
- ▲ Desirable setting, close to highly regarded junior and secondary schooling, shopping facilities and transport links

£104,500 - 55% Shared Ownership

www.michaelpoole.co.uk

Michael Poole
sales | lettings | auctions



Available with NO ONWARD CHAIN, an opportunity to purchase a spacious three bedroom home on a shared ownership basis with Surprisingly generous gardens to front, side and rear and parking for two vehicles.

GROUND FLOOR

ENTRANCE HALL

LOUNGE - 4.6m x 3.9m (15'1" x 12'10")

BREAKFAST KITCHEN - 3.89m x 3.73m (12'9" x 12'3")

UTILITY ROOM - 1.7m x 1.68m (5'7" x 5'6")

CLOAKROOM/WC

FIRST FLOOR

LANDING

BEDROOM ONE - 3.94m x 3.18m (12'11" x 10'5")

BEDROOM TWO - 3.89m x 2.84m (12'9" x 9'4")

BEDROOM THREE - 2.82m x 2.6m (9'3" x 8'6")

BATHROOM - 2.24m x 1.75m (7'4" x 5'9")

TO VIEW: Tel: 01642 788878
59 High Street, Yarm, TS15 9BH

www.michaelpoole.co.uk



WEST ACRES WALK, TS16 0FA

EXTERNALLY

GARDENS & PARKING

Lawned garden to the front of the house. To the side and rear there are surprisingly generous enclosed gardens which are mainly laid to lawn with a substantial garden shed. In addition, there is a parking area to the rear with space for two vehicles.

AGENTS REF: - DC/LS/YAR210223/04032026

Council Tax Band: C **Tenure:** Leasehold

TO VIEW: Contact our Yarm office on

Tel: **01642 788878**




WEST ACRES WALK, TS16 0FA



Do you have a property you need to sell **before** you can buy?

Michael Poole offers **FREE, no obligation** market appraisals and gives you guidance on the **BEST PRICE** you can expect in the current market

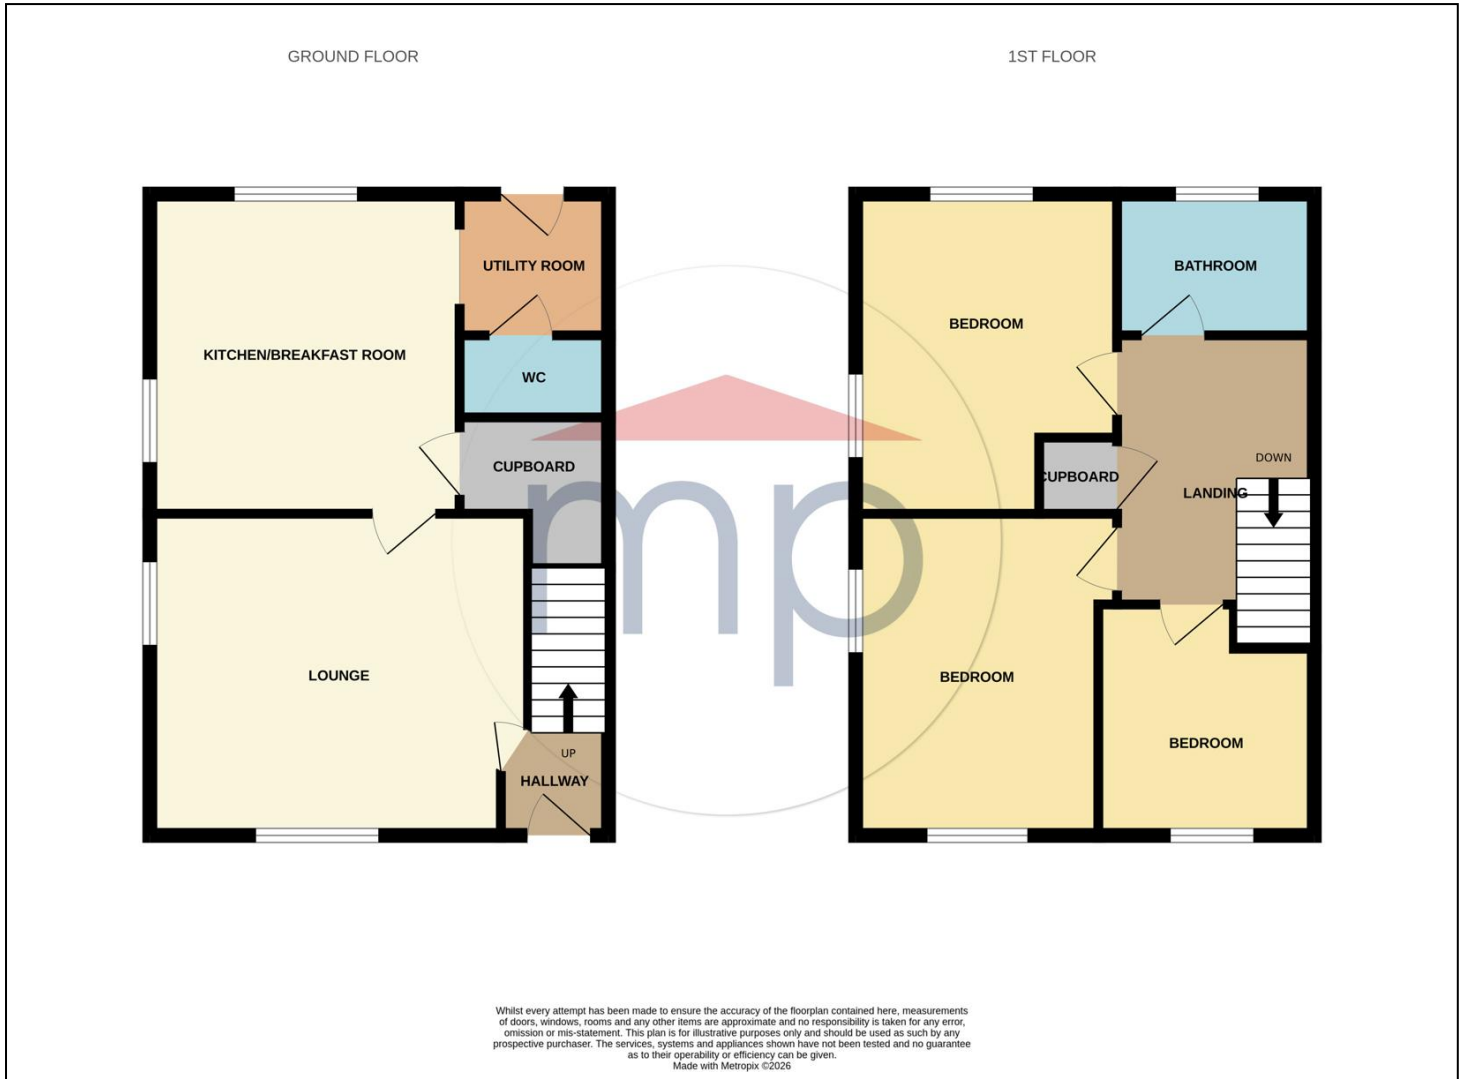

The information provided about this property does not constitute or form part of an offer or contract, nor may it be regarded as representations. All interested parties must verify accuracy and your solicitor must verify tenure and lease information, fixtures and fittings and, where the property has been recently constructed, extended or converted, that planning/building regulation consents are in place. All dimensions are approximate and quoted for guidance only, as are floor plans which are not to scale, and their accuracy cannot be confirmed. Reference to appliances and/or services does not imply that they are necessarily in working order or fit for the purpose. We offer our clients an optional conveyancing service, through panel conveyancing firms, via MWU and we receive on average a referral fee of one hundred and thirty pounds, only on completion of the sale. If you do use this service, the referral fee is included within the amount that you will be quoted by our suppliers. All quotes will also provide details of referral fees payable.



TO VIEW: Contact our Yarm Office on Tel: **01642 788878**
59 High Street, Yarm, TS15 9BH

www.michaelpoole.co.uk

Michael Poole

sales | lettings | auctions