

KINGSTON WAY, YARM, TS15 9ZJ




- ▲ Enjoying a prime position with a lovely open aspect looking out towards a pleasant woodland area
- ▲ A larger style four bedroom detached family home located within the popular 'Leven Woods' development in Yarm
- ▲ Full width kitchen/dining/family area with built in oven and hob, integrated fridge/freezer and dishwasher
- ▲ Versatile study/playroom
- ▲ Utility room and cloakroom/WC
- ▲ Four generous bedrooms with two having fitted wardrobes
- ▲ En-suite shower room to the master bedroom and family bathroom with white three piece suite
- ▲ Gas central heating system via a combination boiler and double glazing
- ▲ Lawned gardens to front and rear, block paved driveway and single garage

£349,950

www.michaelpoole.co.uk

Michael Poole
sales | lettings | auctions

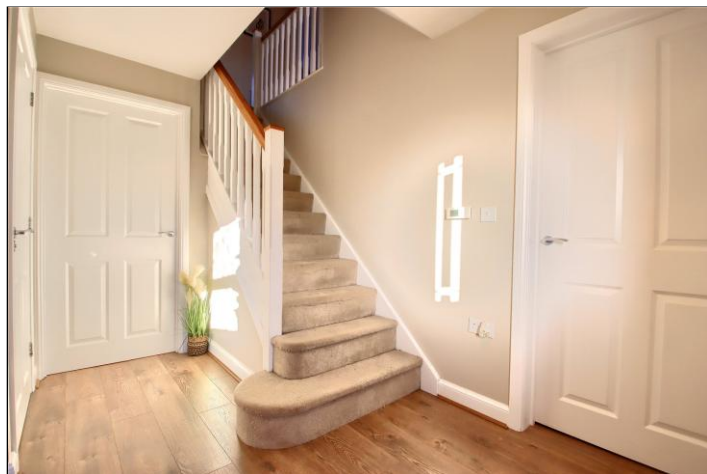

Enjoying a prime position with a lovely open aspect looking out towards a pleasant woodland area, a larger style four bedroom detached family home located within the popular 'Leven Woods' development in Yarm with lawned gardens to front and rear, block paved driveway and single garage.

KITCHEN/DINING/FAMILY AREA - 8.10m (26'7") x 3.08m (10'1") reducing to 2.62m (8'7")

UTILITY ROOM - 1.68m x 1.60m (5'6" x 5'3")

GROUND FLOOR

ENTRANCE HALLWAY

CLOAKROOM/WC -

LOUNGE - 5.03m x 3.35m (16'6" x 11')

STUDY - 2.25m x 2.15m (7'5" x 7'1")

FIRST FLOOR

LANDING

BEDROOM ONE - 3.86m x 3.56m (12'8" x 11'8")
Fitted wardrobes.

EN-SUITE SHOWER ROOM - 2.27m x 1.43m (7'5" x 4'8")

TO VIEW: Tel: 01642 788878
59 High Street, Yarm, TS15 9BH

www.michaelpoole.co.uk

Michael Poole
sales | lettings | auctions

KINGSTON WAY, TS15 9ZJ

BEDROOM TWO - 4.32m (14'2") reducing to 3.51m (11'6") x 2.93m (9'7")

BEDROOM THREE - 3.14m x 2.98m (10'4" x 9'9")

BEDROOM FOUR - 2.83m x 2.75m (9'3" x 9')
Fitted wardrobes.

BATHROOM - 2.14m x 1.70m (7' x 5'7")

EXTERNALLY

GARDENS & GARAGE

Lawned front garden. A block paved side driveway provides off street parking and leads to the single garage with up and over door, power points and lighting. The rear garden is enclosed and mainly laid to lawn with a paved patio area.

BUYERS IDENTIFICATION CHECK(S) - Should a purchaser(s) have an offer accepted on a property marketed by Michael Poole Estate Agents they will need to undertake an identification check. This is done to meet our obligation under Anti Money Laundering Regulations (AML) and is a legal requirement. We use a third party service to verify your identity; this is not a credit check and will have no effect on credit history. The cost of these checks is £36 inc. VAT per buyer, which is paid in advance, when an offer is agreed and prior to a sales memorandum being issued. This charge is non-refundable.

AGENTS REF: - DC/LS/YAR250429/07012026


Council Tax Band: E **Tenure:** Freehold

TO VIEW: Contact our Yarm office on
Tel: **01642 788878**



KINGSTON WAY, TS15 9ZJ



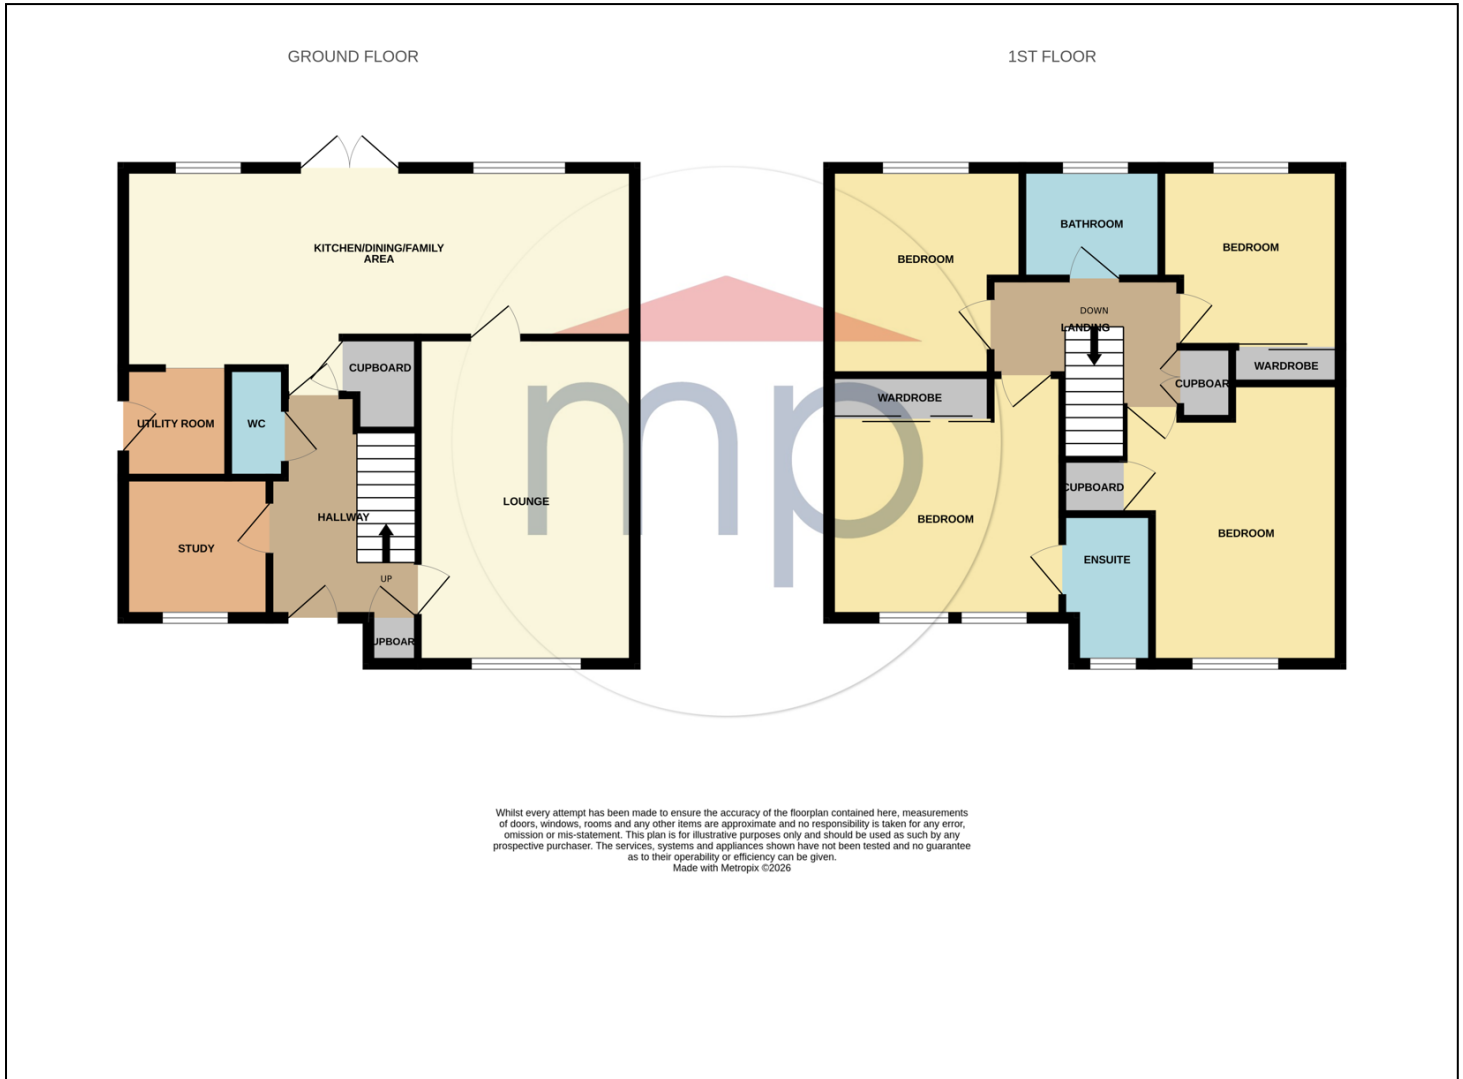

Whilst every attempt has been made to ensure the accuracy of the floorplan contained here, measurements of doors, windows, rooms and any other items are approximate and no responsibility is taken for any error, omission or mis-statement. This plan is for illustrative purposes only and should be used as such by any prospective purchaser. The services, systems and appliances shown have not been tested and no guarantee as to their operability or efficiency can be given.
Made with Metropix ©2026

The information provided about this property does not constitute or form part of an offer or contract, nor may it be regarded as representations. All interested parties must verify accuracy and your solicitor must verify tenure and lease information, fixtures and fittings and, where the property has been recently constructed, extended or converted, that planning/building regulation consents are in place. All dimensions are approximate and quoted for guidance only, as are floor plans which are not to scale, and their accuracy cannot be confirmed. Reference to appliances and/or services does not imply that they are necessarily in working order or fit for the purpose. We offer our clients an optional conveyancing service, through panel conveyancing firms, via MWU and we receive on average a referral fee of one hundred and thirty pounds, only on completion of the sale. If you do use this service, the referral fee is included within the amount that you will be quoted by our suppliers. All quotes will also provide details of referral fees payable.



TO VIEW: Contact our Yarm Office on Tel: **01642 788878**
59 High Street, Yarm, TS15 9BH