



Oak Apple Cottage, Church Road, Shillingstone, Dorset, DT11 0TT





A beautiful 4 bedroom stone and flint house with double garage, situated within a private cul-de-sac in the sought after village of Shillingstone

Nestled in a peaceful and picturesque setting, Oak Apple Cottage is a beautifully presented stone-built home that effortlessly blends traditional charm with modern comfort. Approached via a gravel driveway and framed by mature greenery, the property immediately impresses with its classic red-tiled roof, white-framed windows and welcoming arched porch.

Inside, the generous accommodation extends to approximately 1,516 sq ft, offering a versatile layout ideal for family living. The heart of the home is the spacious living room, stretching over 21 feet in length, where exposed wooden ceiling beams and a striking brick fireplace create a warm and inviting atmosphere making it perfect for both relaxing and entertaining. Large windows allow natural light to flood the space.

A bright conservatory provides a tranquil spot to enjoy garden views year-round, while the adjoining dining room and kitchen/breakfast room create a sociable flow through the ground floor. The kitchen is full of rustic charm, featuring warm wooden cabinetry, a white countertop and a gas stove framed by exposed brick pillars. A window above the sink allows natural light to pour in. A separate utility room and downstairs WC complete the ground level.


Upstairs, the landing is light and airy, with wooden features and windows that bring in natural light, creating a welcoming transition between rooms. The principal bedroom benefits from its own en-suite shower room, while three further bedrooms are served by a well-appointed family bathroom. Each room is thoughtfully designed to maximise space and comfort.

Outside, the rear garden is a true highlight — a beautifully maintained lawn bordered by mature shrubs and flowering plants, offering a peaceful and private space to relax or entertain. The conservatory opens directly onto this delightful garden, making it ideal for enjoying the outdoors in all seasons. There's also a patio area with space for outdoor seating, perfect for al fresco dining or morning coffee.

This delightful home offers a rare opportunity to enjoy countryside living without compromise. Whether you're looking for a peaceful retreat or a welcoming family home, Oak Apple Cottage is sure to capture your heart.

Oak Apple Cottage

Approximate Gross Internal Area
1516 sq ft - 141 sq m

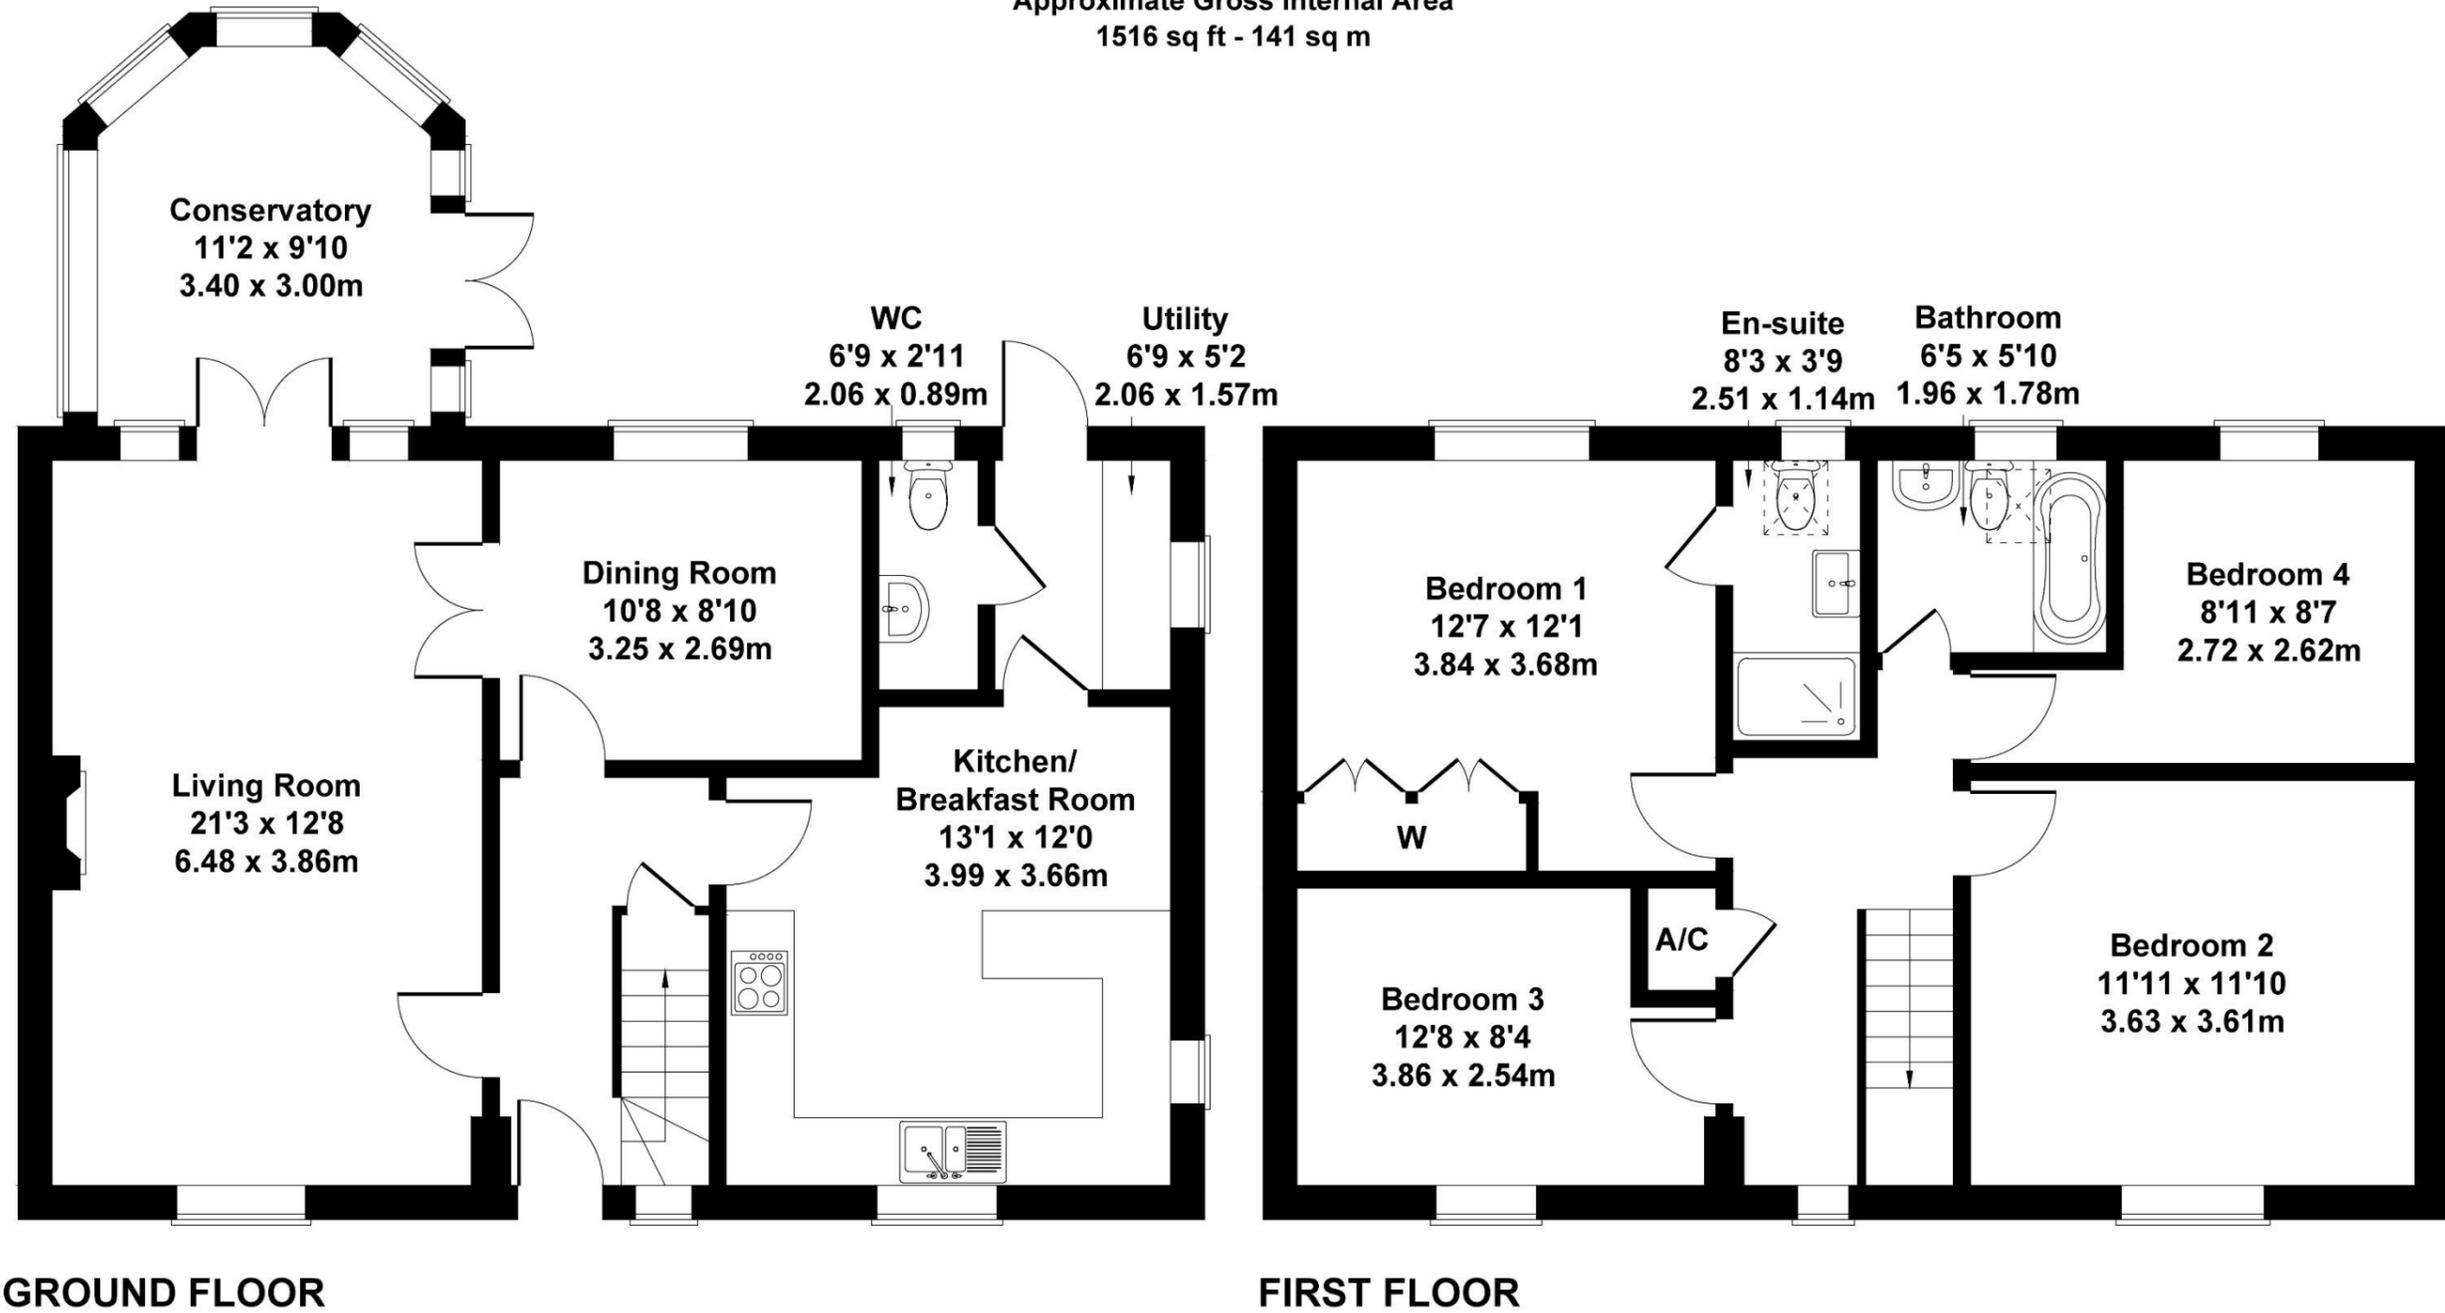

Not to Scale. Produced by The Plan Portal 2025
For Illustrative Purposes Only.

Please note Forum Sales & Lettings and their client give notice that:

1. They have no authority to make or give any representation or warranties in relations to the property. These particulars do not form part of any offer or contract and must not be relied upon as statements or representations of fact.

2. Any areas, common measurements or distances are approximate. The text, photographs and plans are for guidance only and are not necessarily comprehensive. It should not be assumed that the property has all necessary Planning, Building Regulations or other consents and Forum Sales and Lettings have not tested any services, equipment or facilities. Purchasers must satisfy themselves by inspection or otherwise.

EPC Rating - C

Viewing Arrangements - Strictly by appointment with Forum Sales & Lettings

15 Salisbury Street, Blandford Forum, Dorset, DT11 7AU

Tel: 01258 459600