


H.M. LAND REGISTRY		TITLE NUMBER	
		CH97753	
ORDNANCE SURVEY PLAN REFERENCE	COUNTY	SHEET	NATIONAL GRID
	CHESHIRE		SJ 7779
			SECTION
			A
Scale: 1/1250 Enlarged from 1/2500		MACCLESFIELD DISTRICT	© Crown Copyright 1975

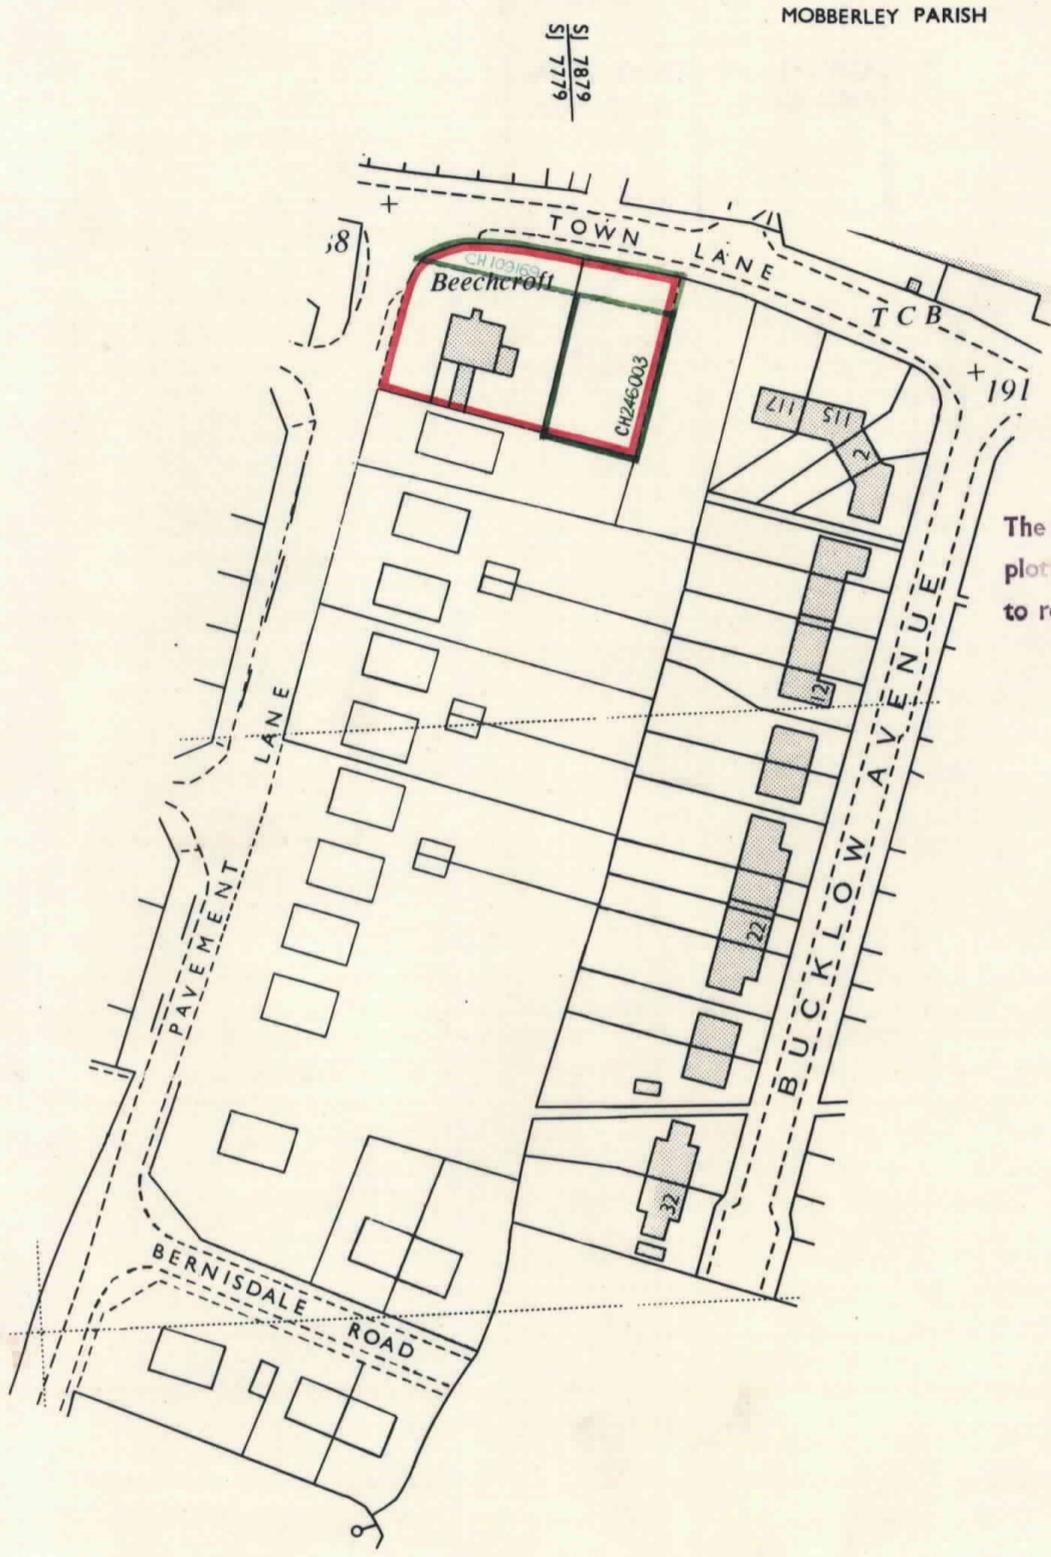

The boundaries shown by dotted lines have been plotted from the transfer plan and are subject to revision on survey after the erection of fences



This is a print of the view of the title plan obtained from HM Land Registry showing the state of the title plan on 06 March 2026 at 10:48:18. This title plan shows the general position, not the exact line, of the boundaries. It may be subject to distortions in scale. Measurements scaled from this plan may not match measurements between the same points on the ground.

This title is dealt with by HM Land Registry, Birkenhead Office.

© Crown Copyright. Produced by HM Land Registry. Reproduction in whole or in part is prohibited without the prior written permission of Ordnance Survey. Licence Number AC0000851063.