


H.M. LAND REGISTRY		TITLE NUMBER	
		CH 241156	
ORDNANCE SURVEY PLAN REFERENCE	COUNTY	SHEET	NATIONAL GRID
	CHESHIRE		SJ 8080
Scale: 1/2500		MACCLESFIELD DISTRICT	
			© Crown copyright

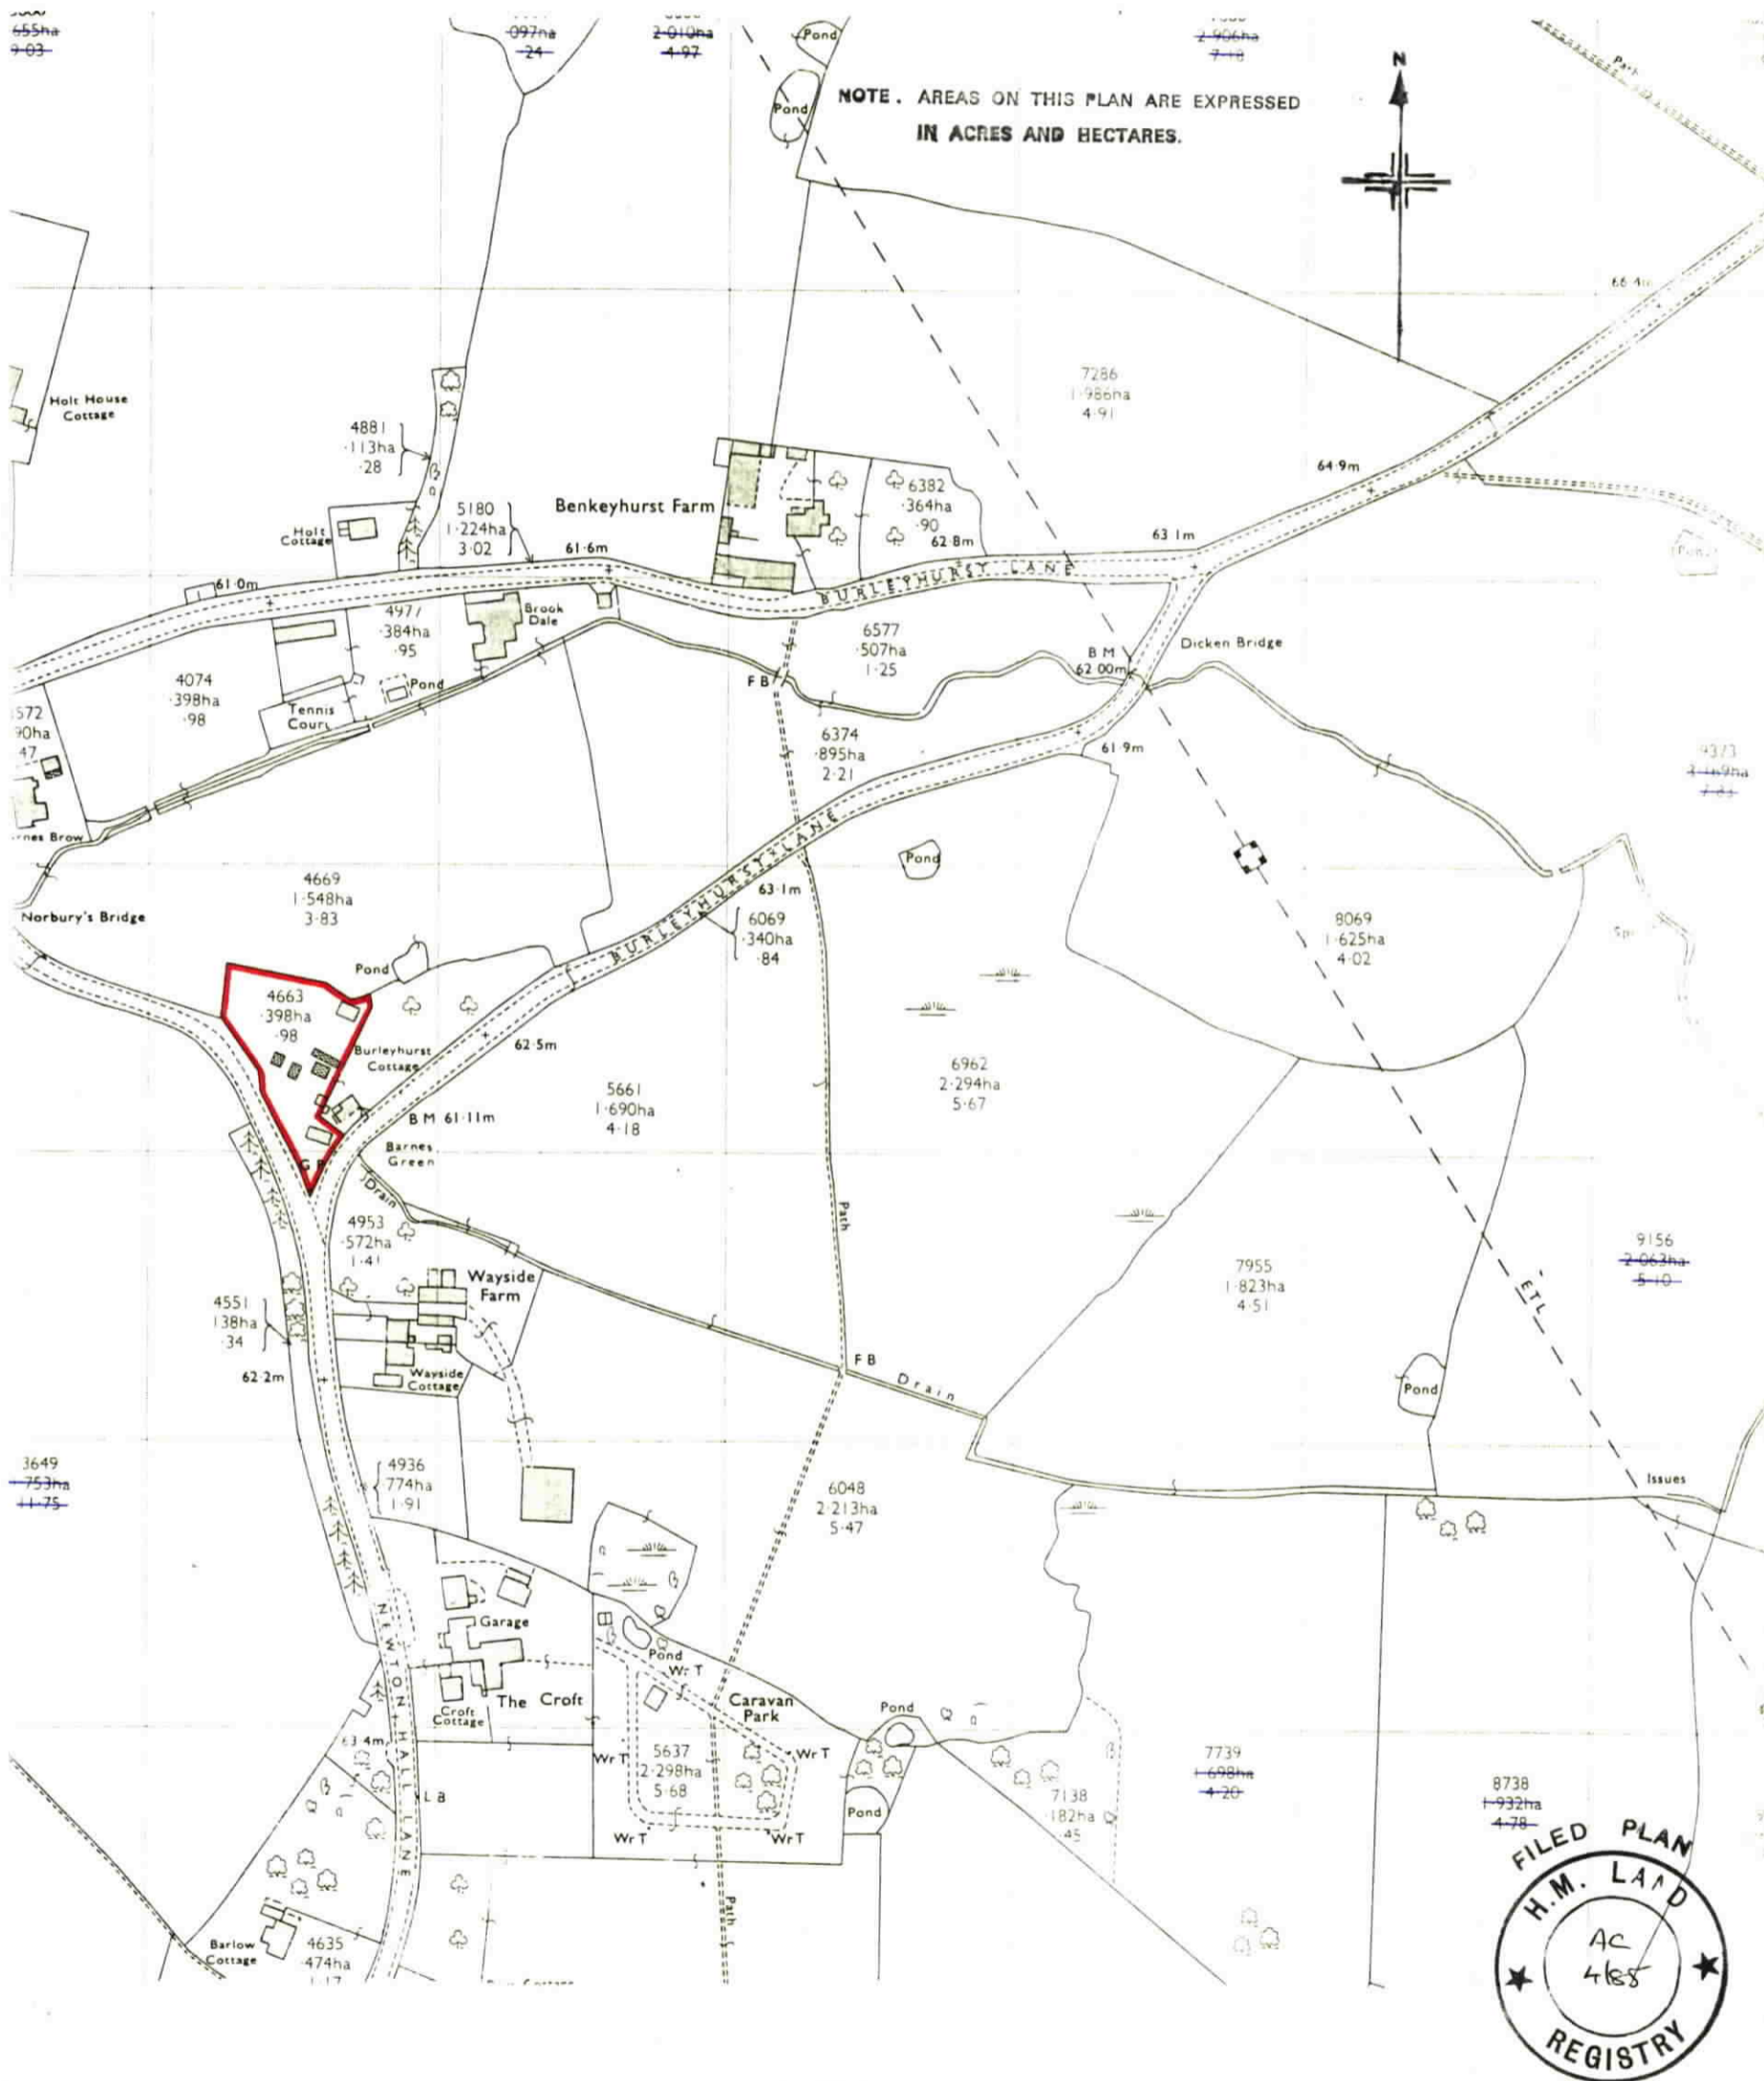

This is a print of the view of the title plan obtained from HM Land Registry showing the state of the title plan on 20 April 2026 at 09:32:02. This title plan shows the general position, not the exact line, of the boundaries. It may be subject to distortions in scale. Measurements scaled from this plan may not match measurements between the same points on the ground.

This title is dealt with by HM Land Registry, Birkenhead Office.

© Crown Copyright. Produced by HM Land Registry. Reproduction in whole or in part is prohibited without the prior written permission of Ordnance Survey. Licence Number AC0000851063.